



一層平面圖
S=1/200

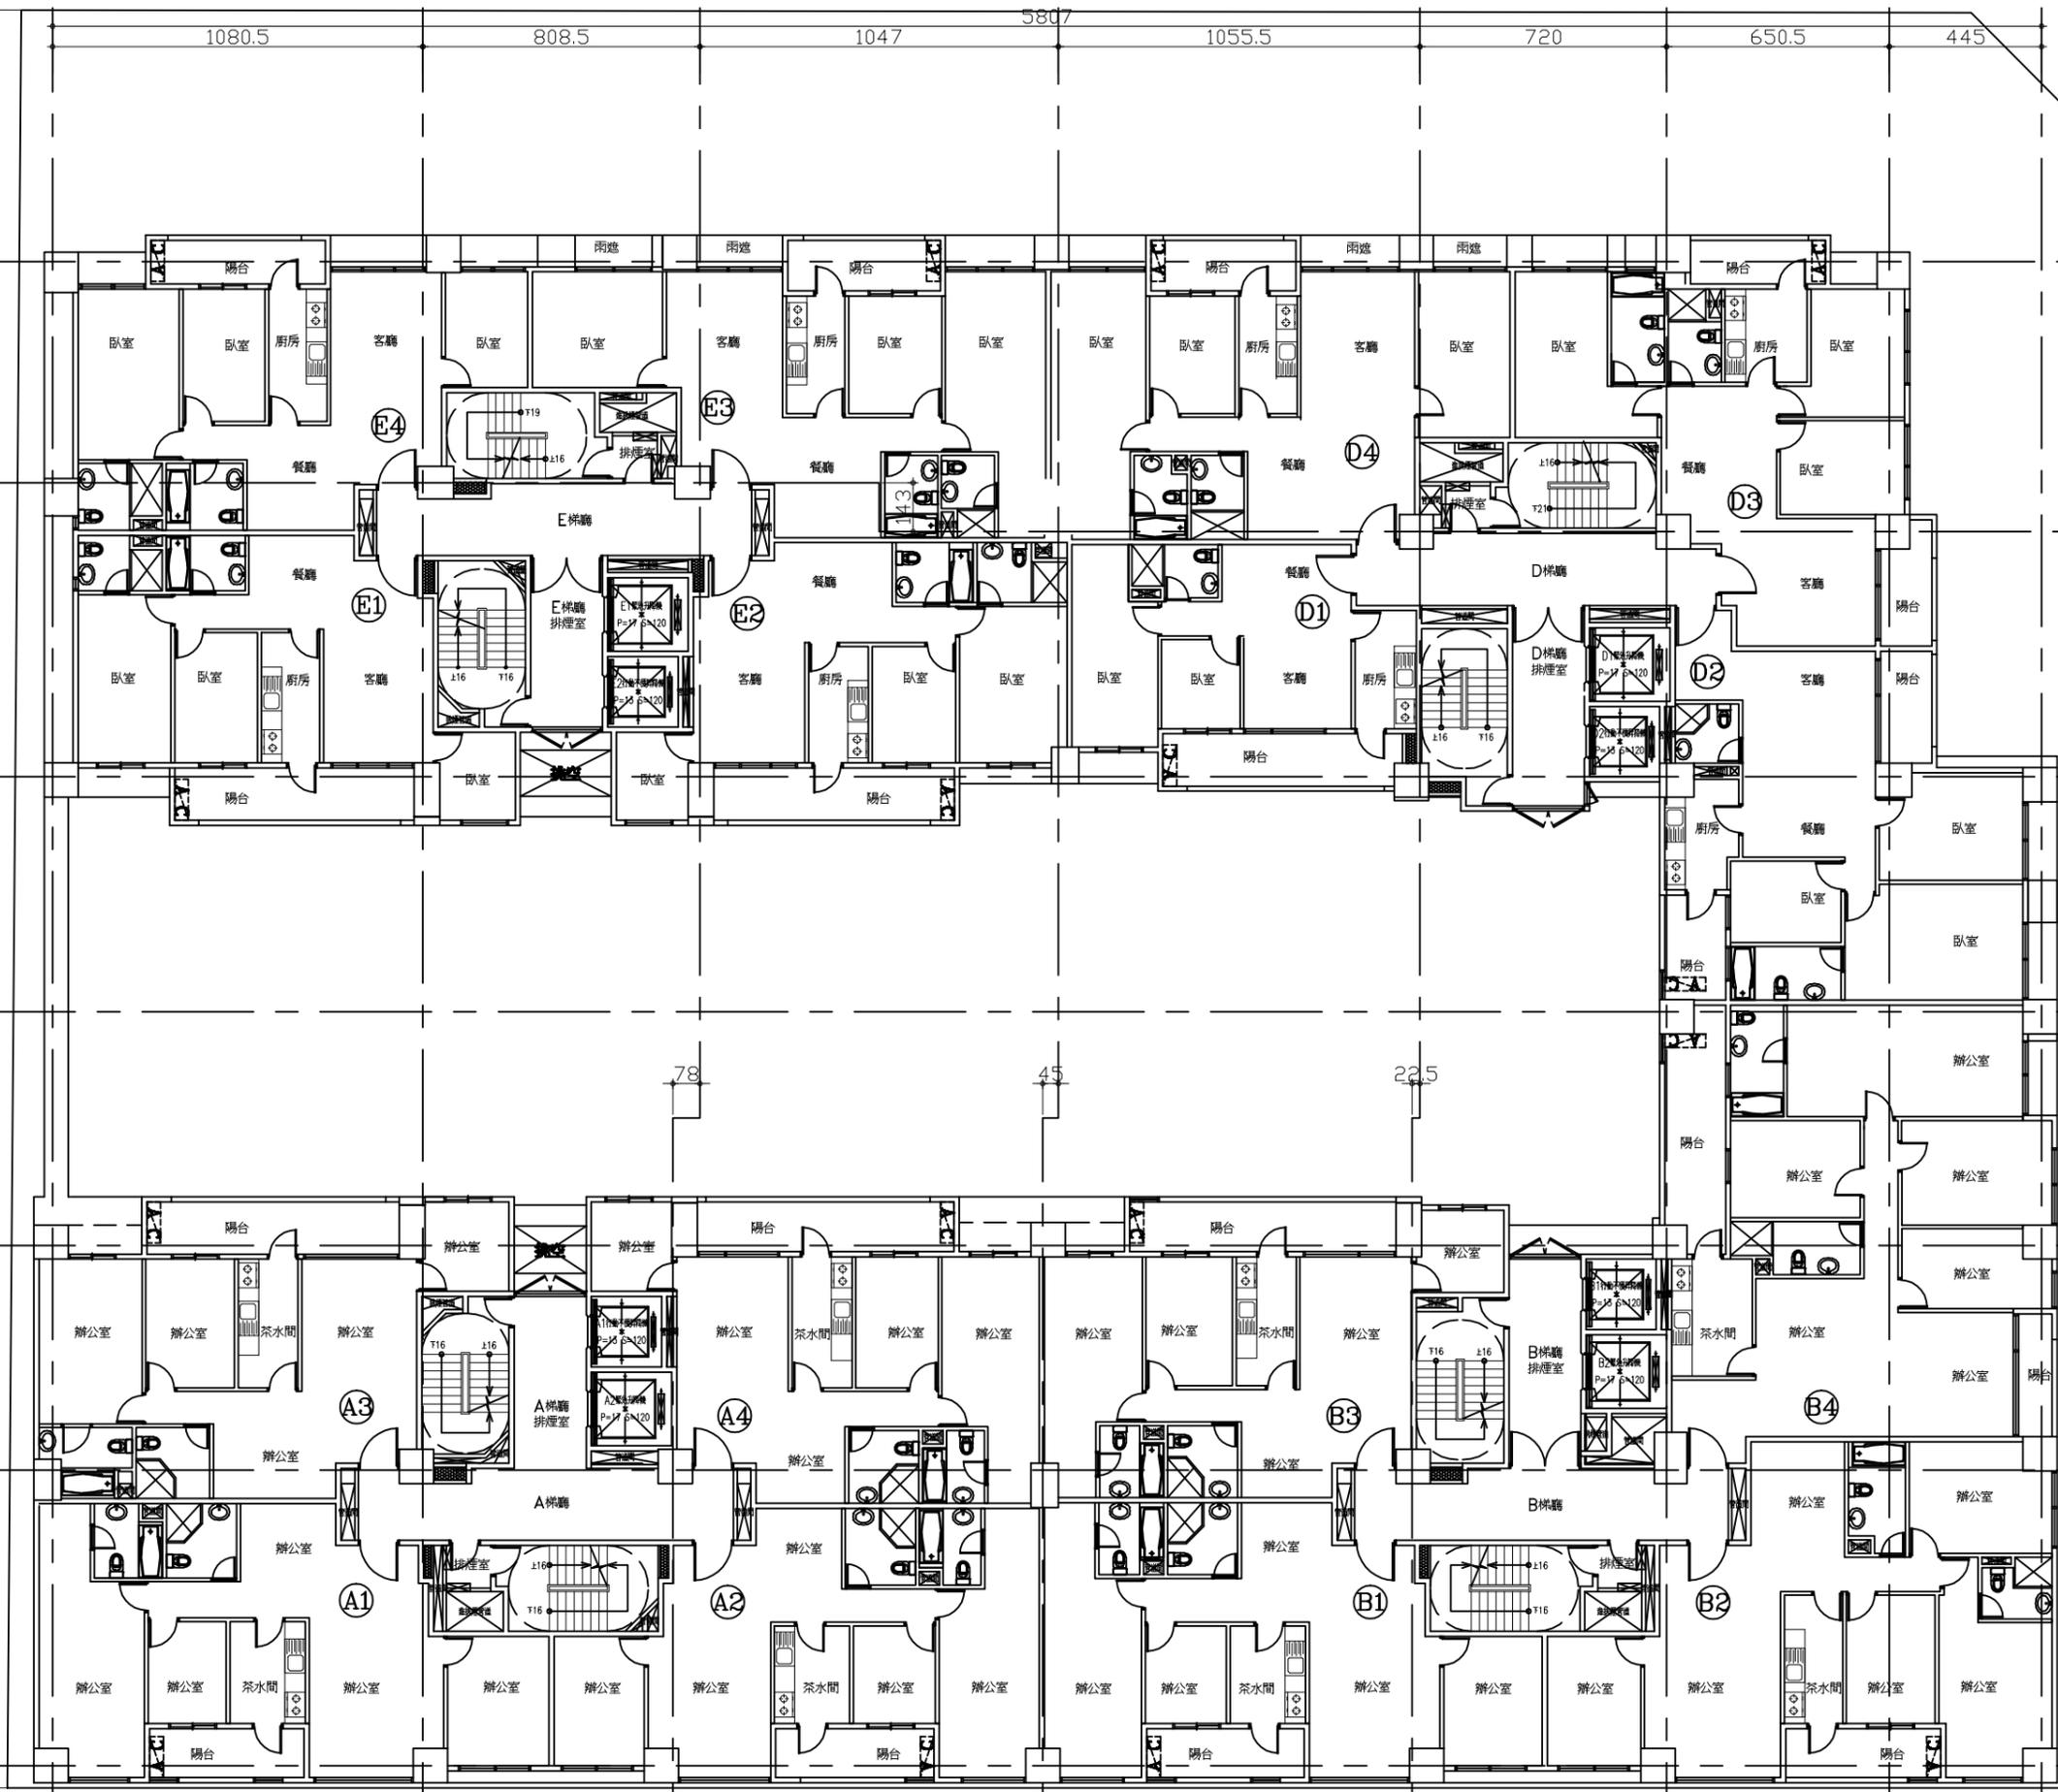


788
715
685
4388
682.5
655
862.5

1080.5 808.5 1047 580.7 1055.5 720 650.5 445


 空調主機 建議設置處
 制震柱 設置位置

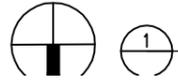


二層平面圖
S=1/200

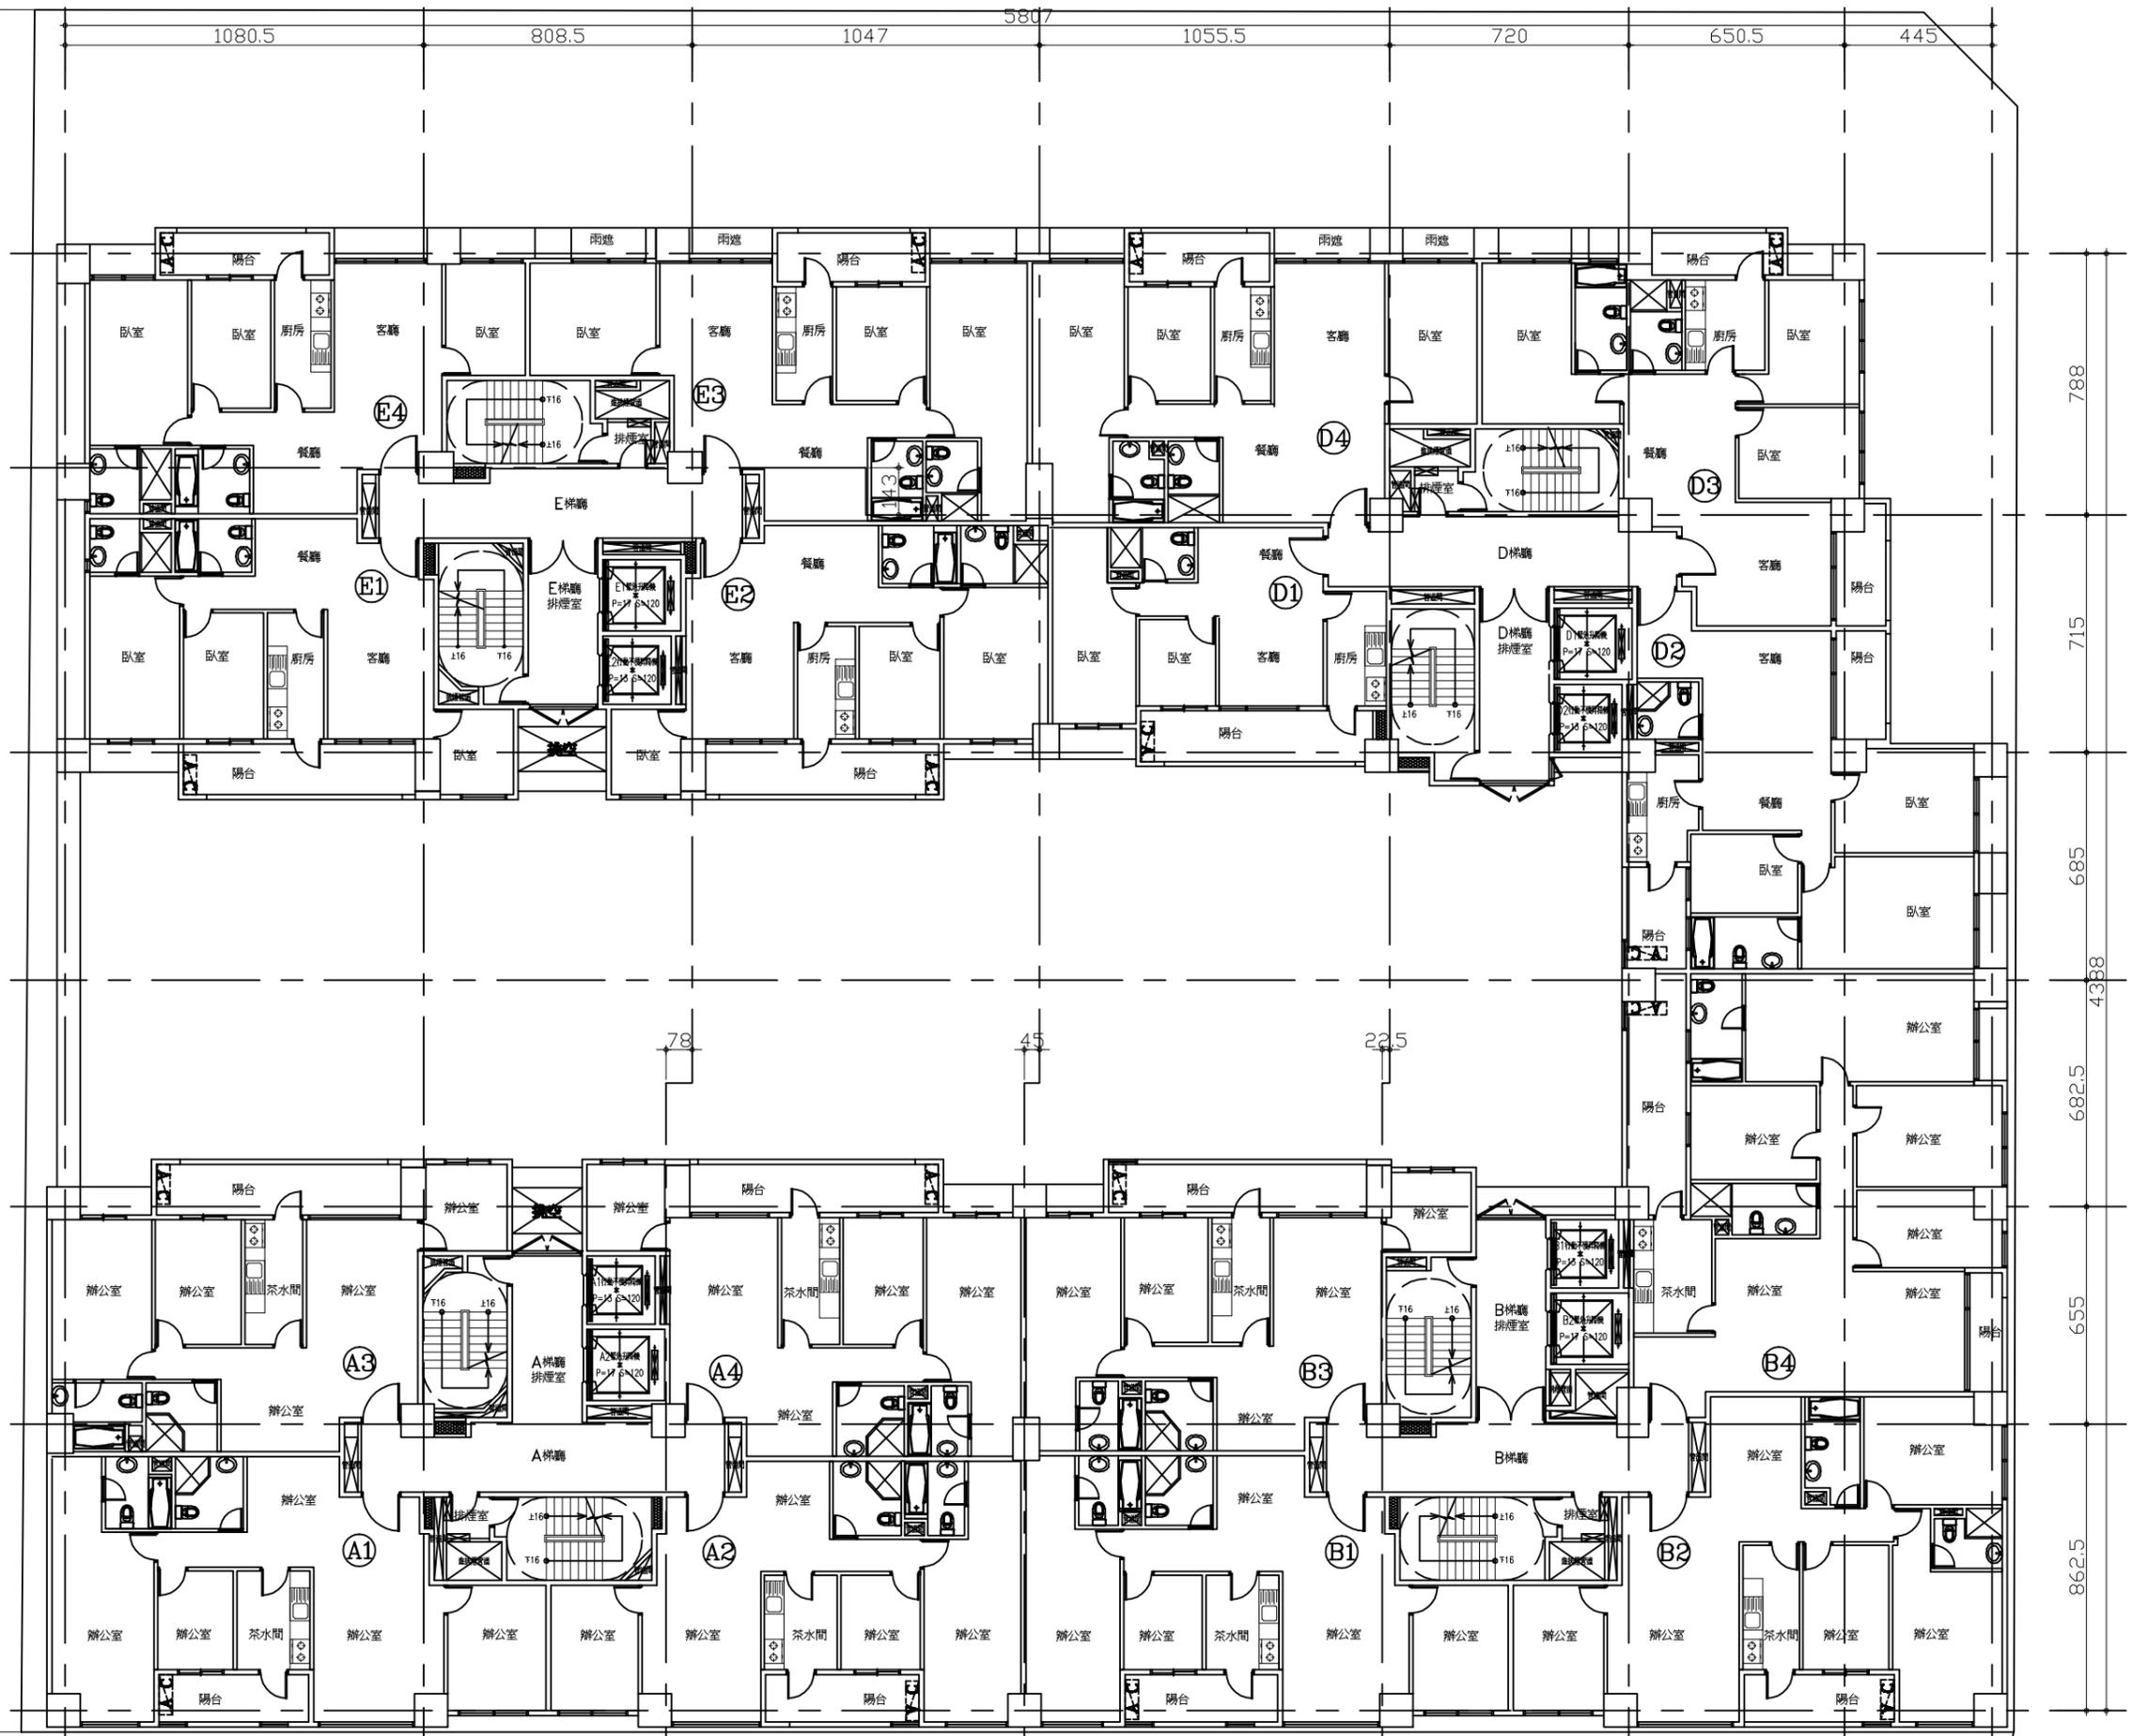

 空調主機 建議設置處
 制震柱 設置位置

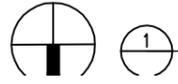


三至九層平面圖
 S-1/200

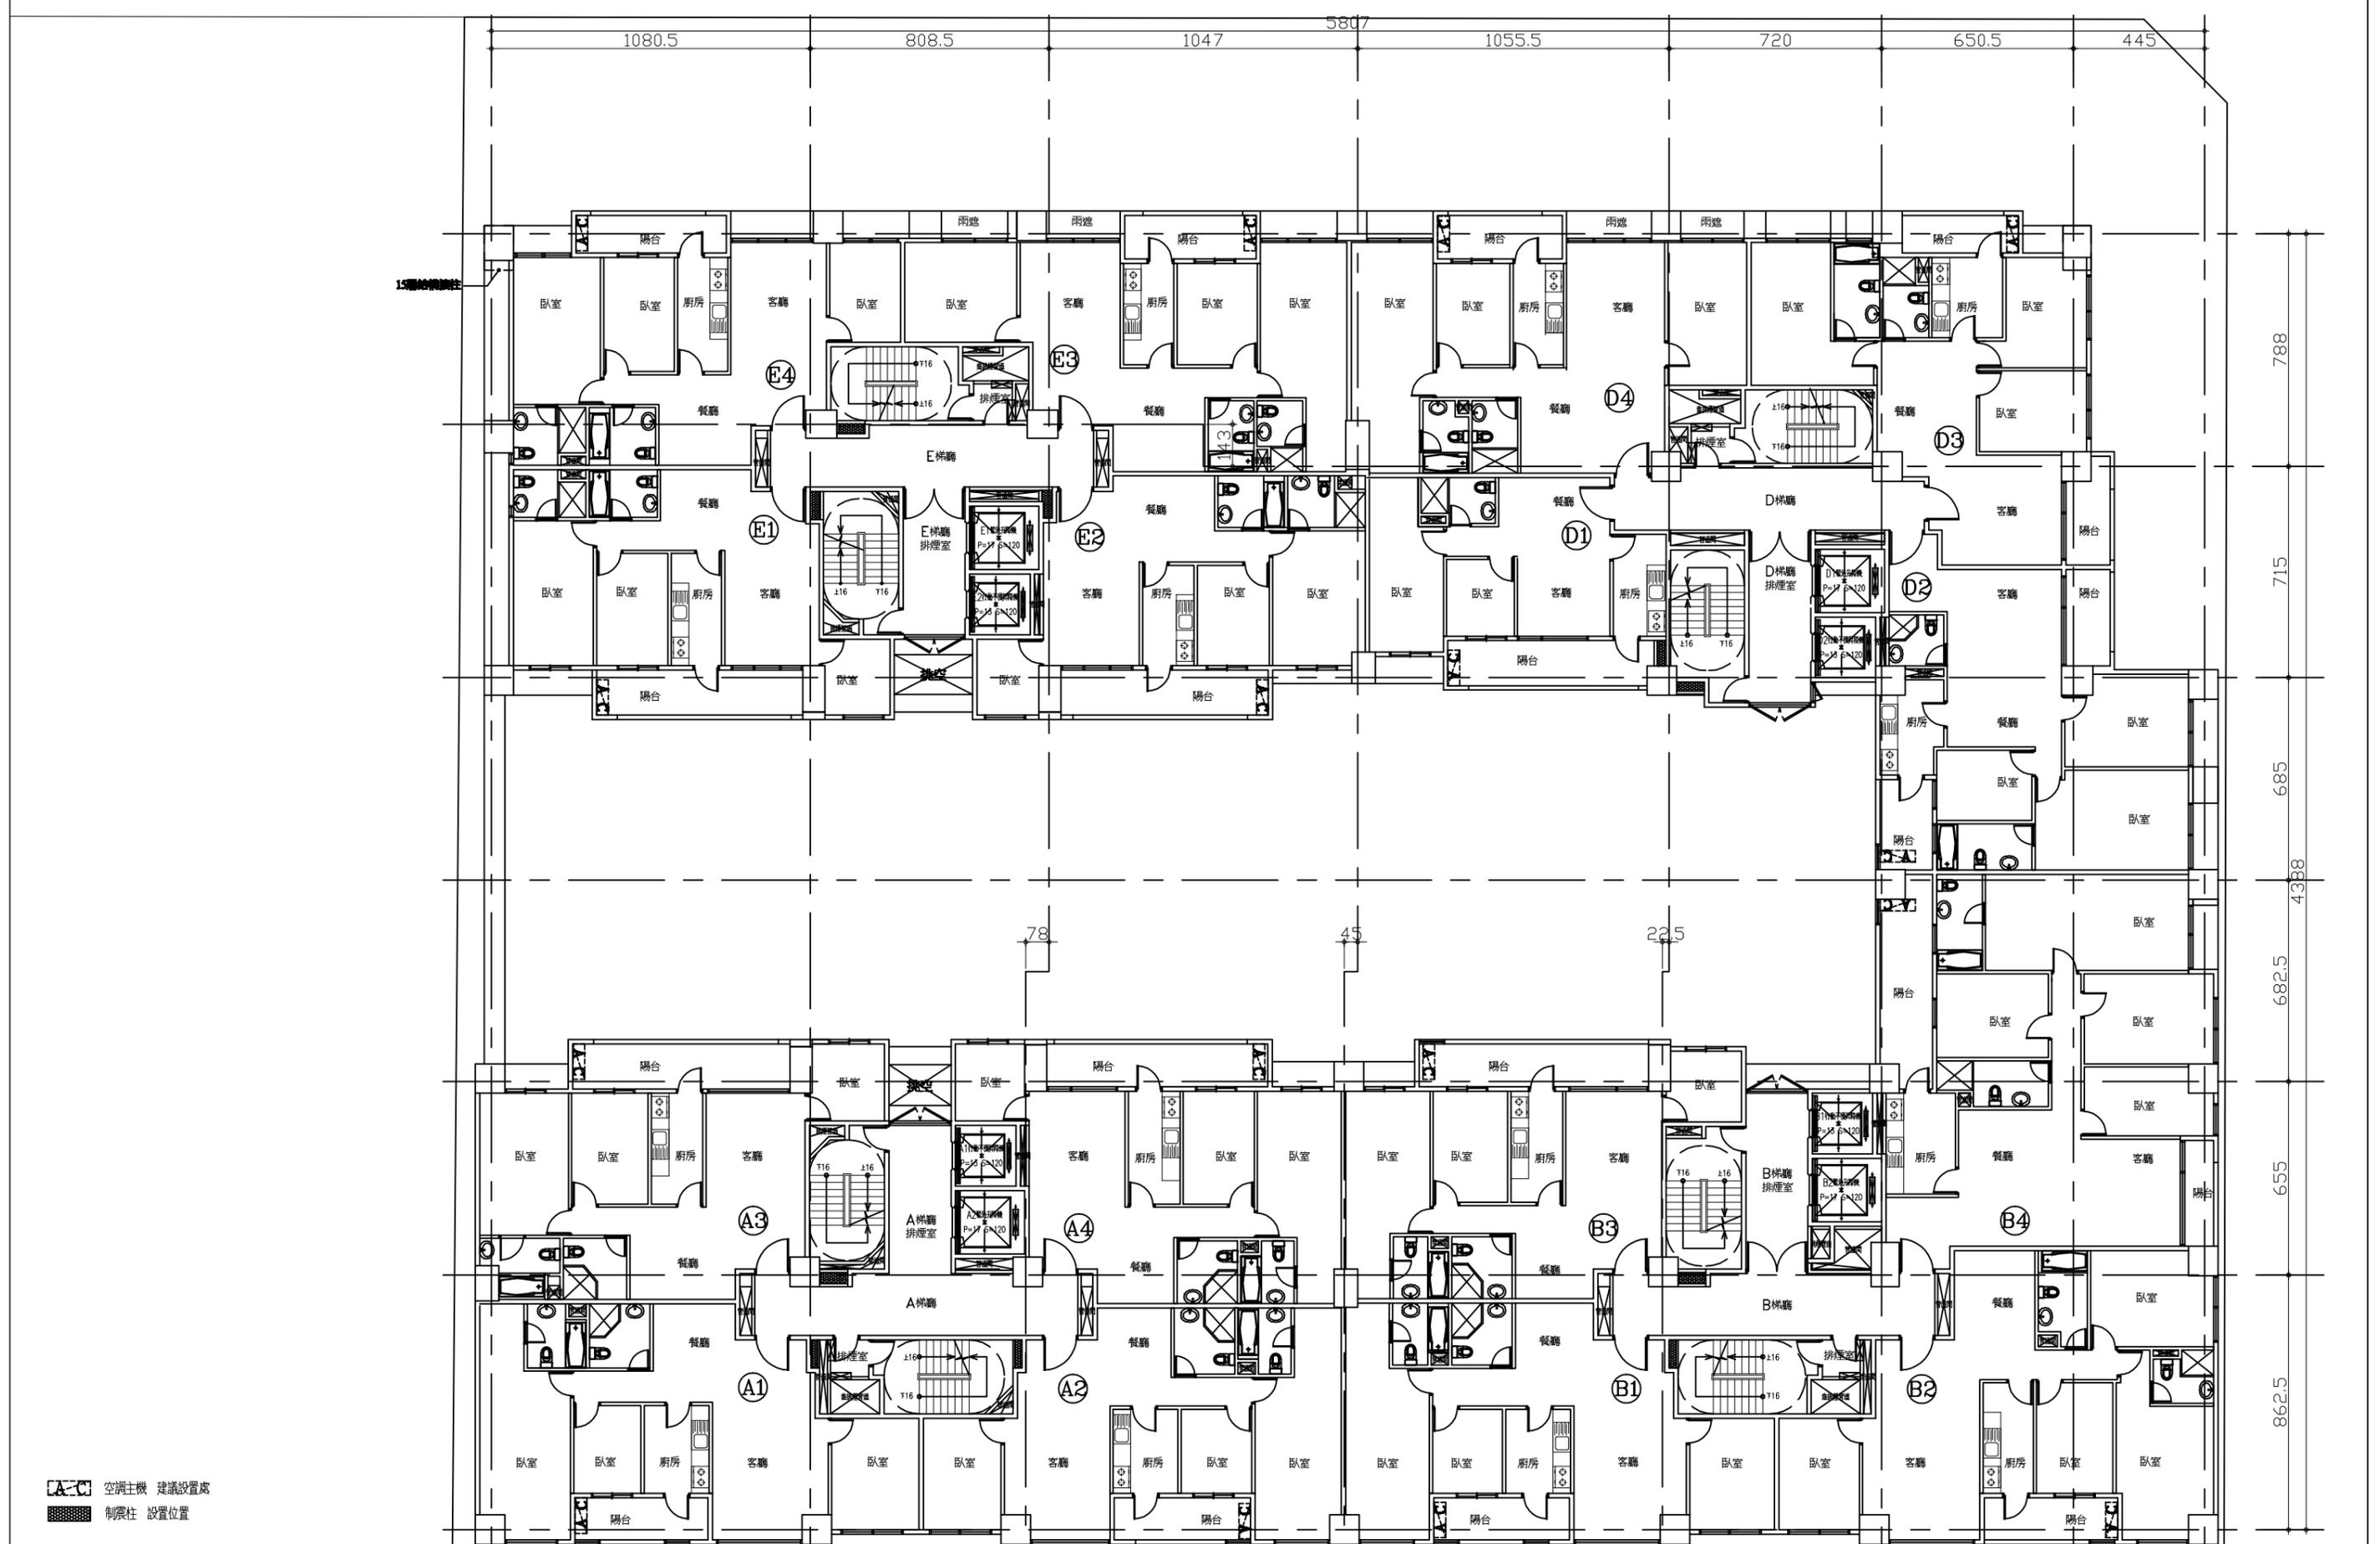


 空調主機 建議設置處
 制震柱 設置位置


  **十至十四層平面圖**
 S=1/200

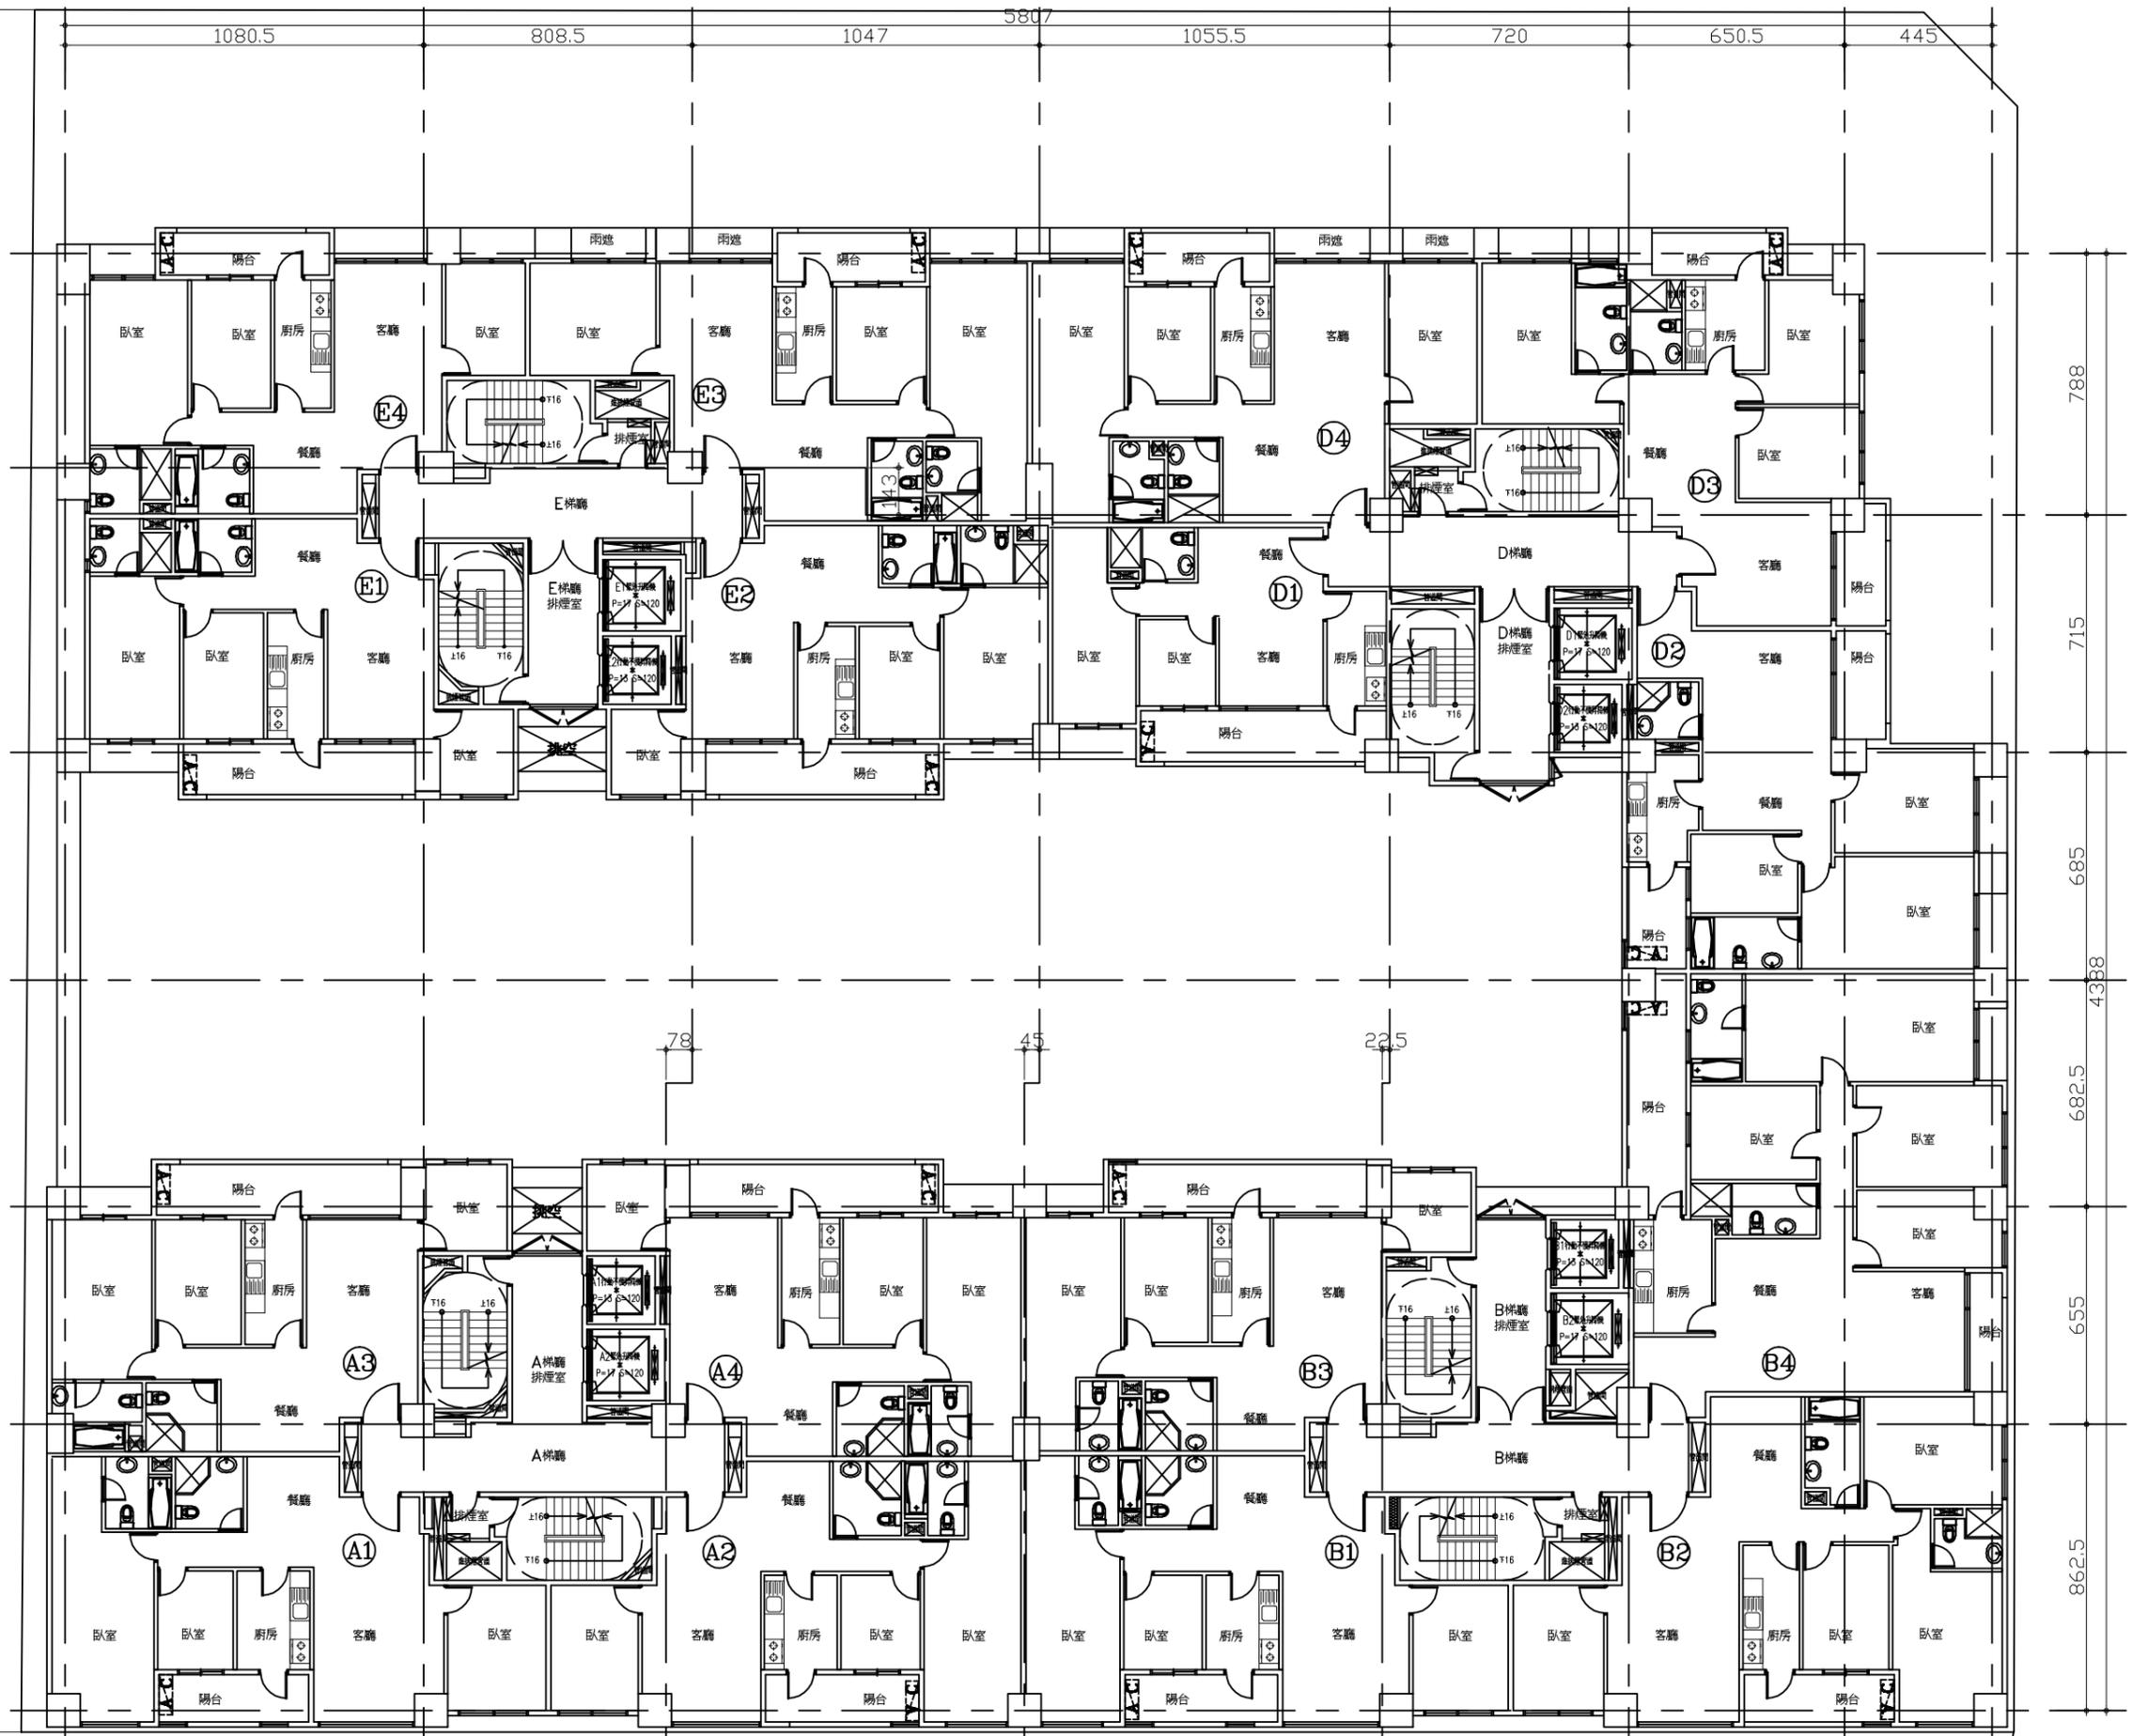


☐ 空調主機 建議設置處

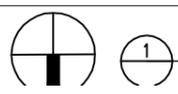


十五層平面圖
S=1/200

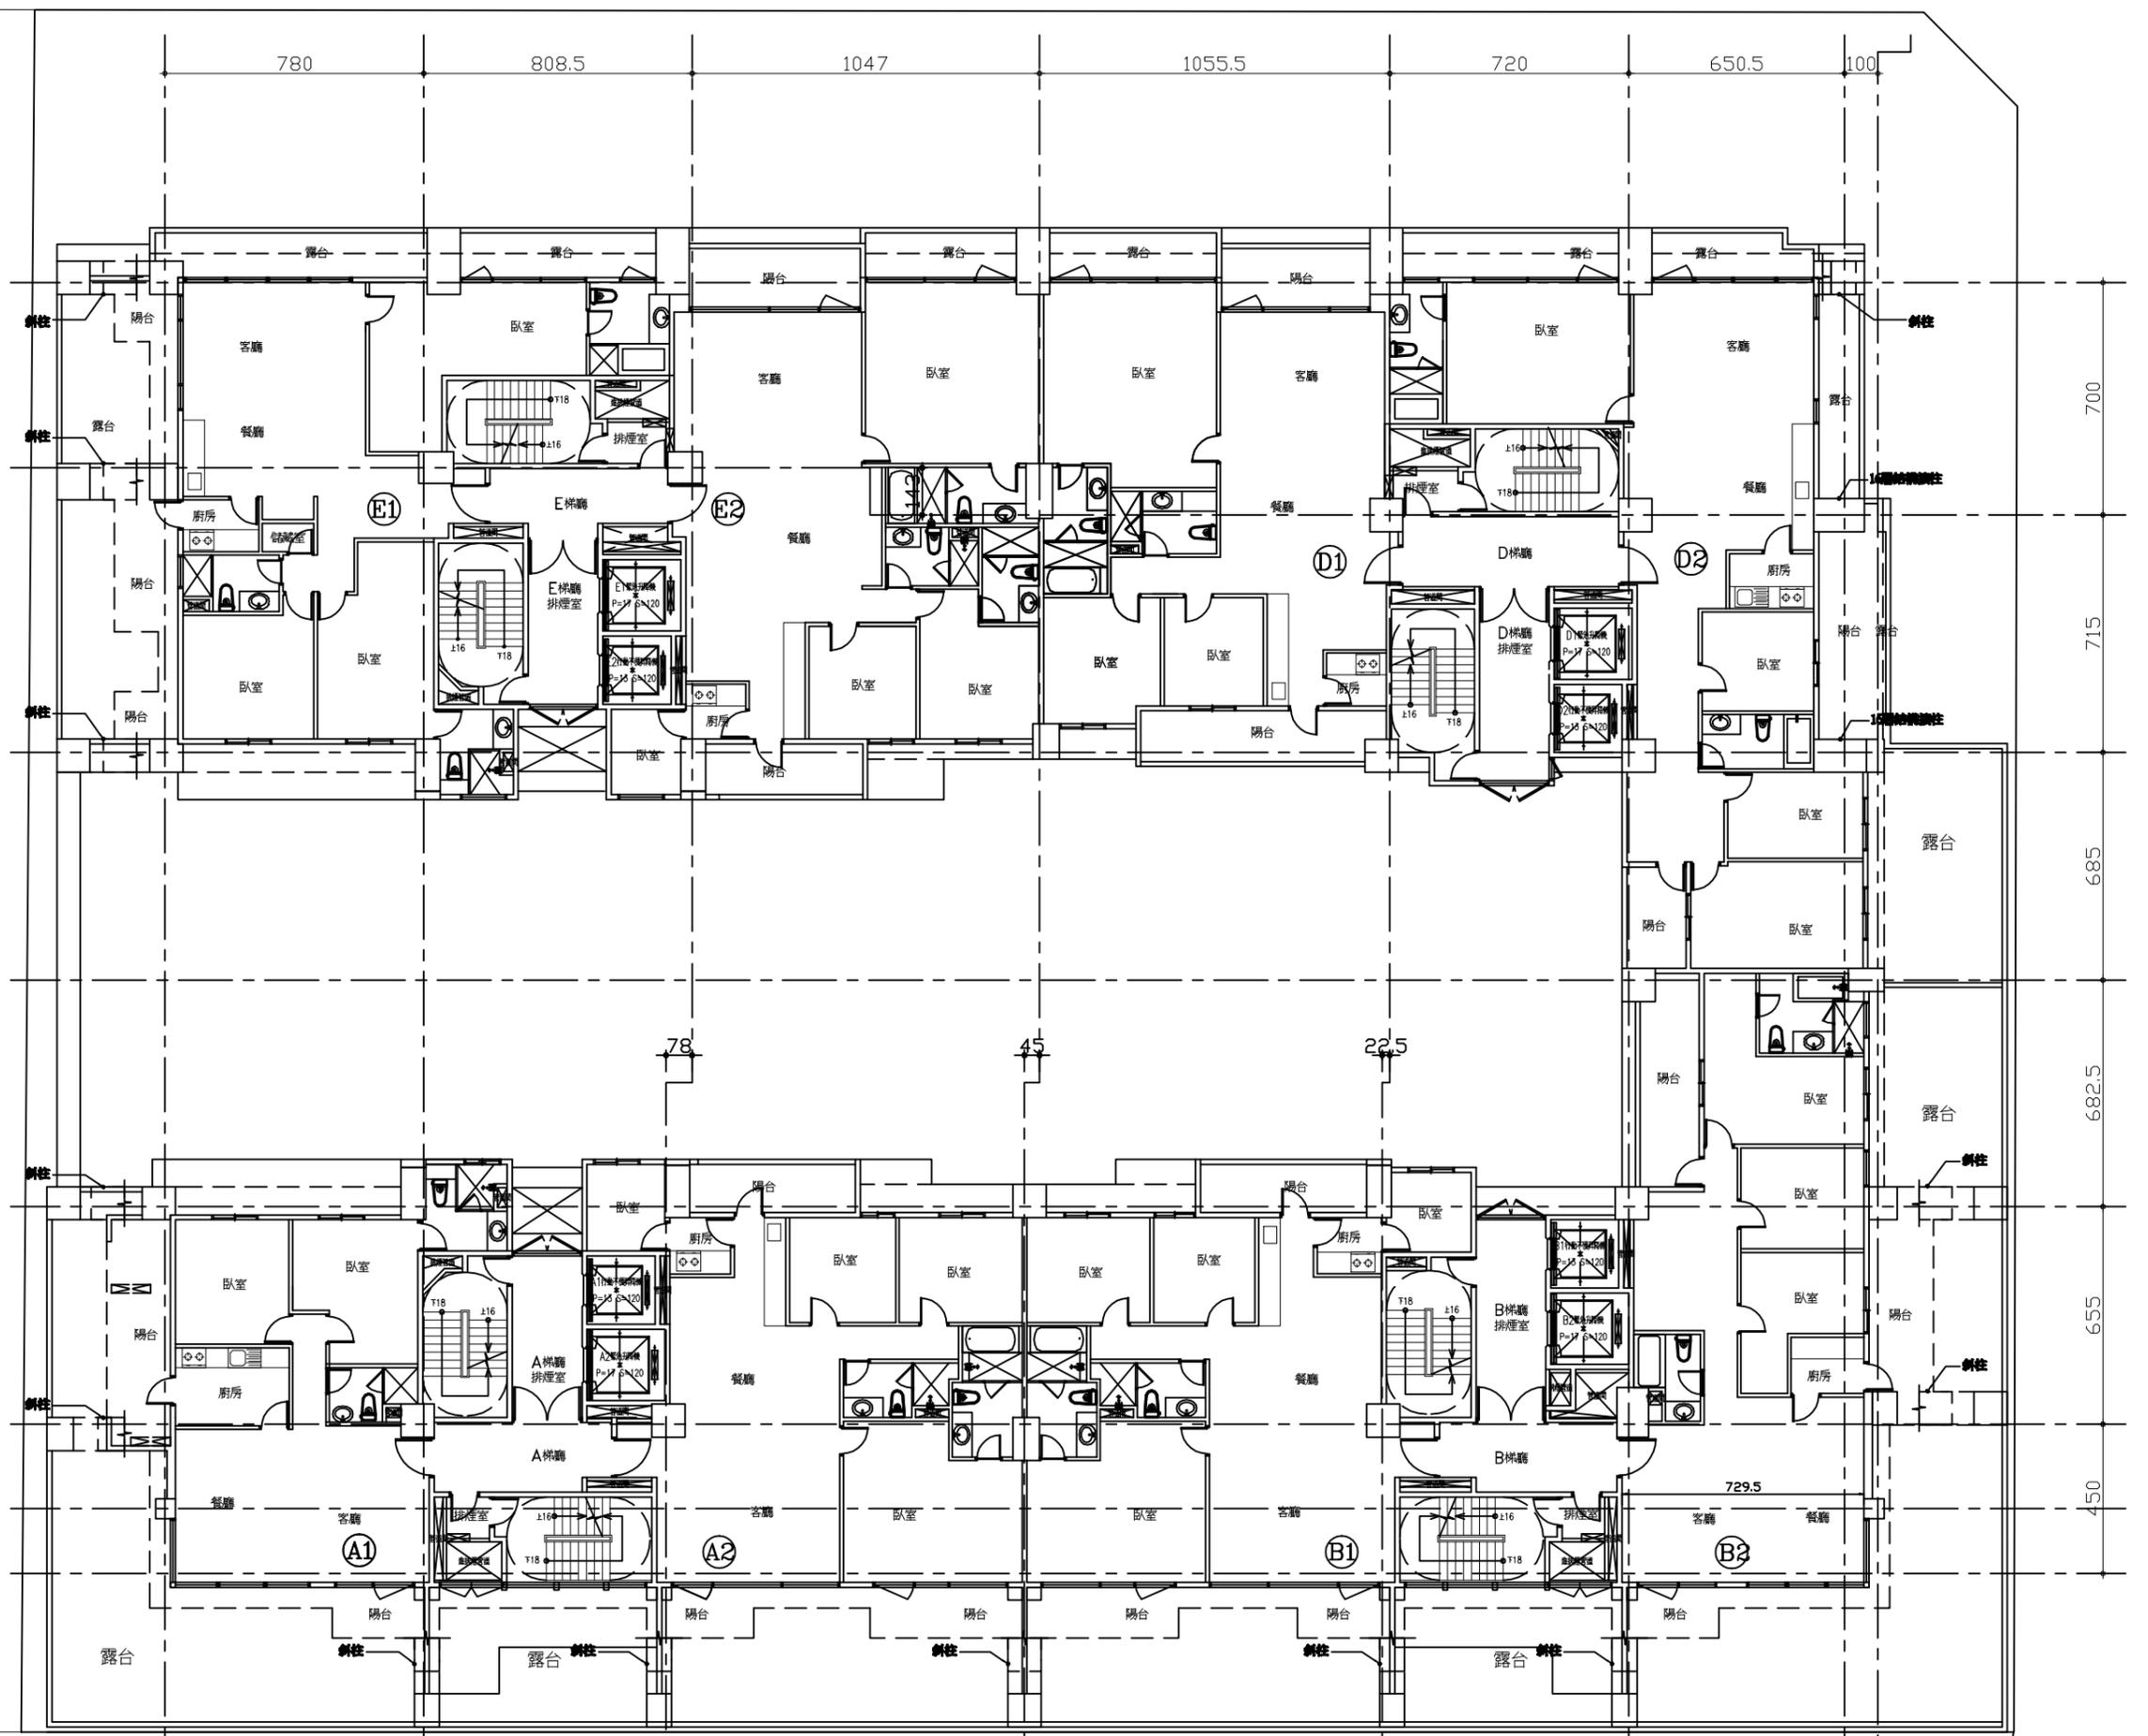

A-C 空調主機 設置處

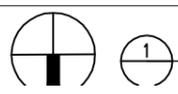


十六層平面圖
S=1/200

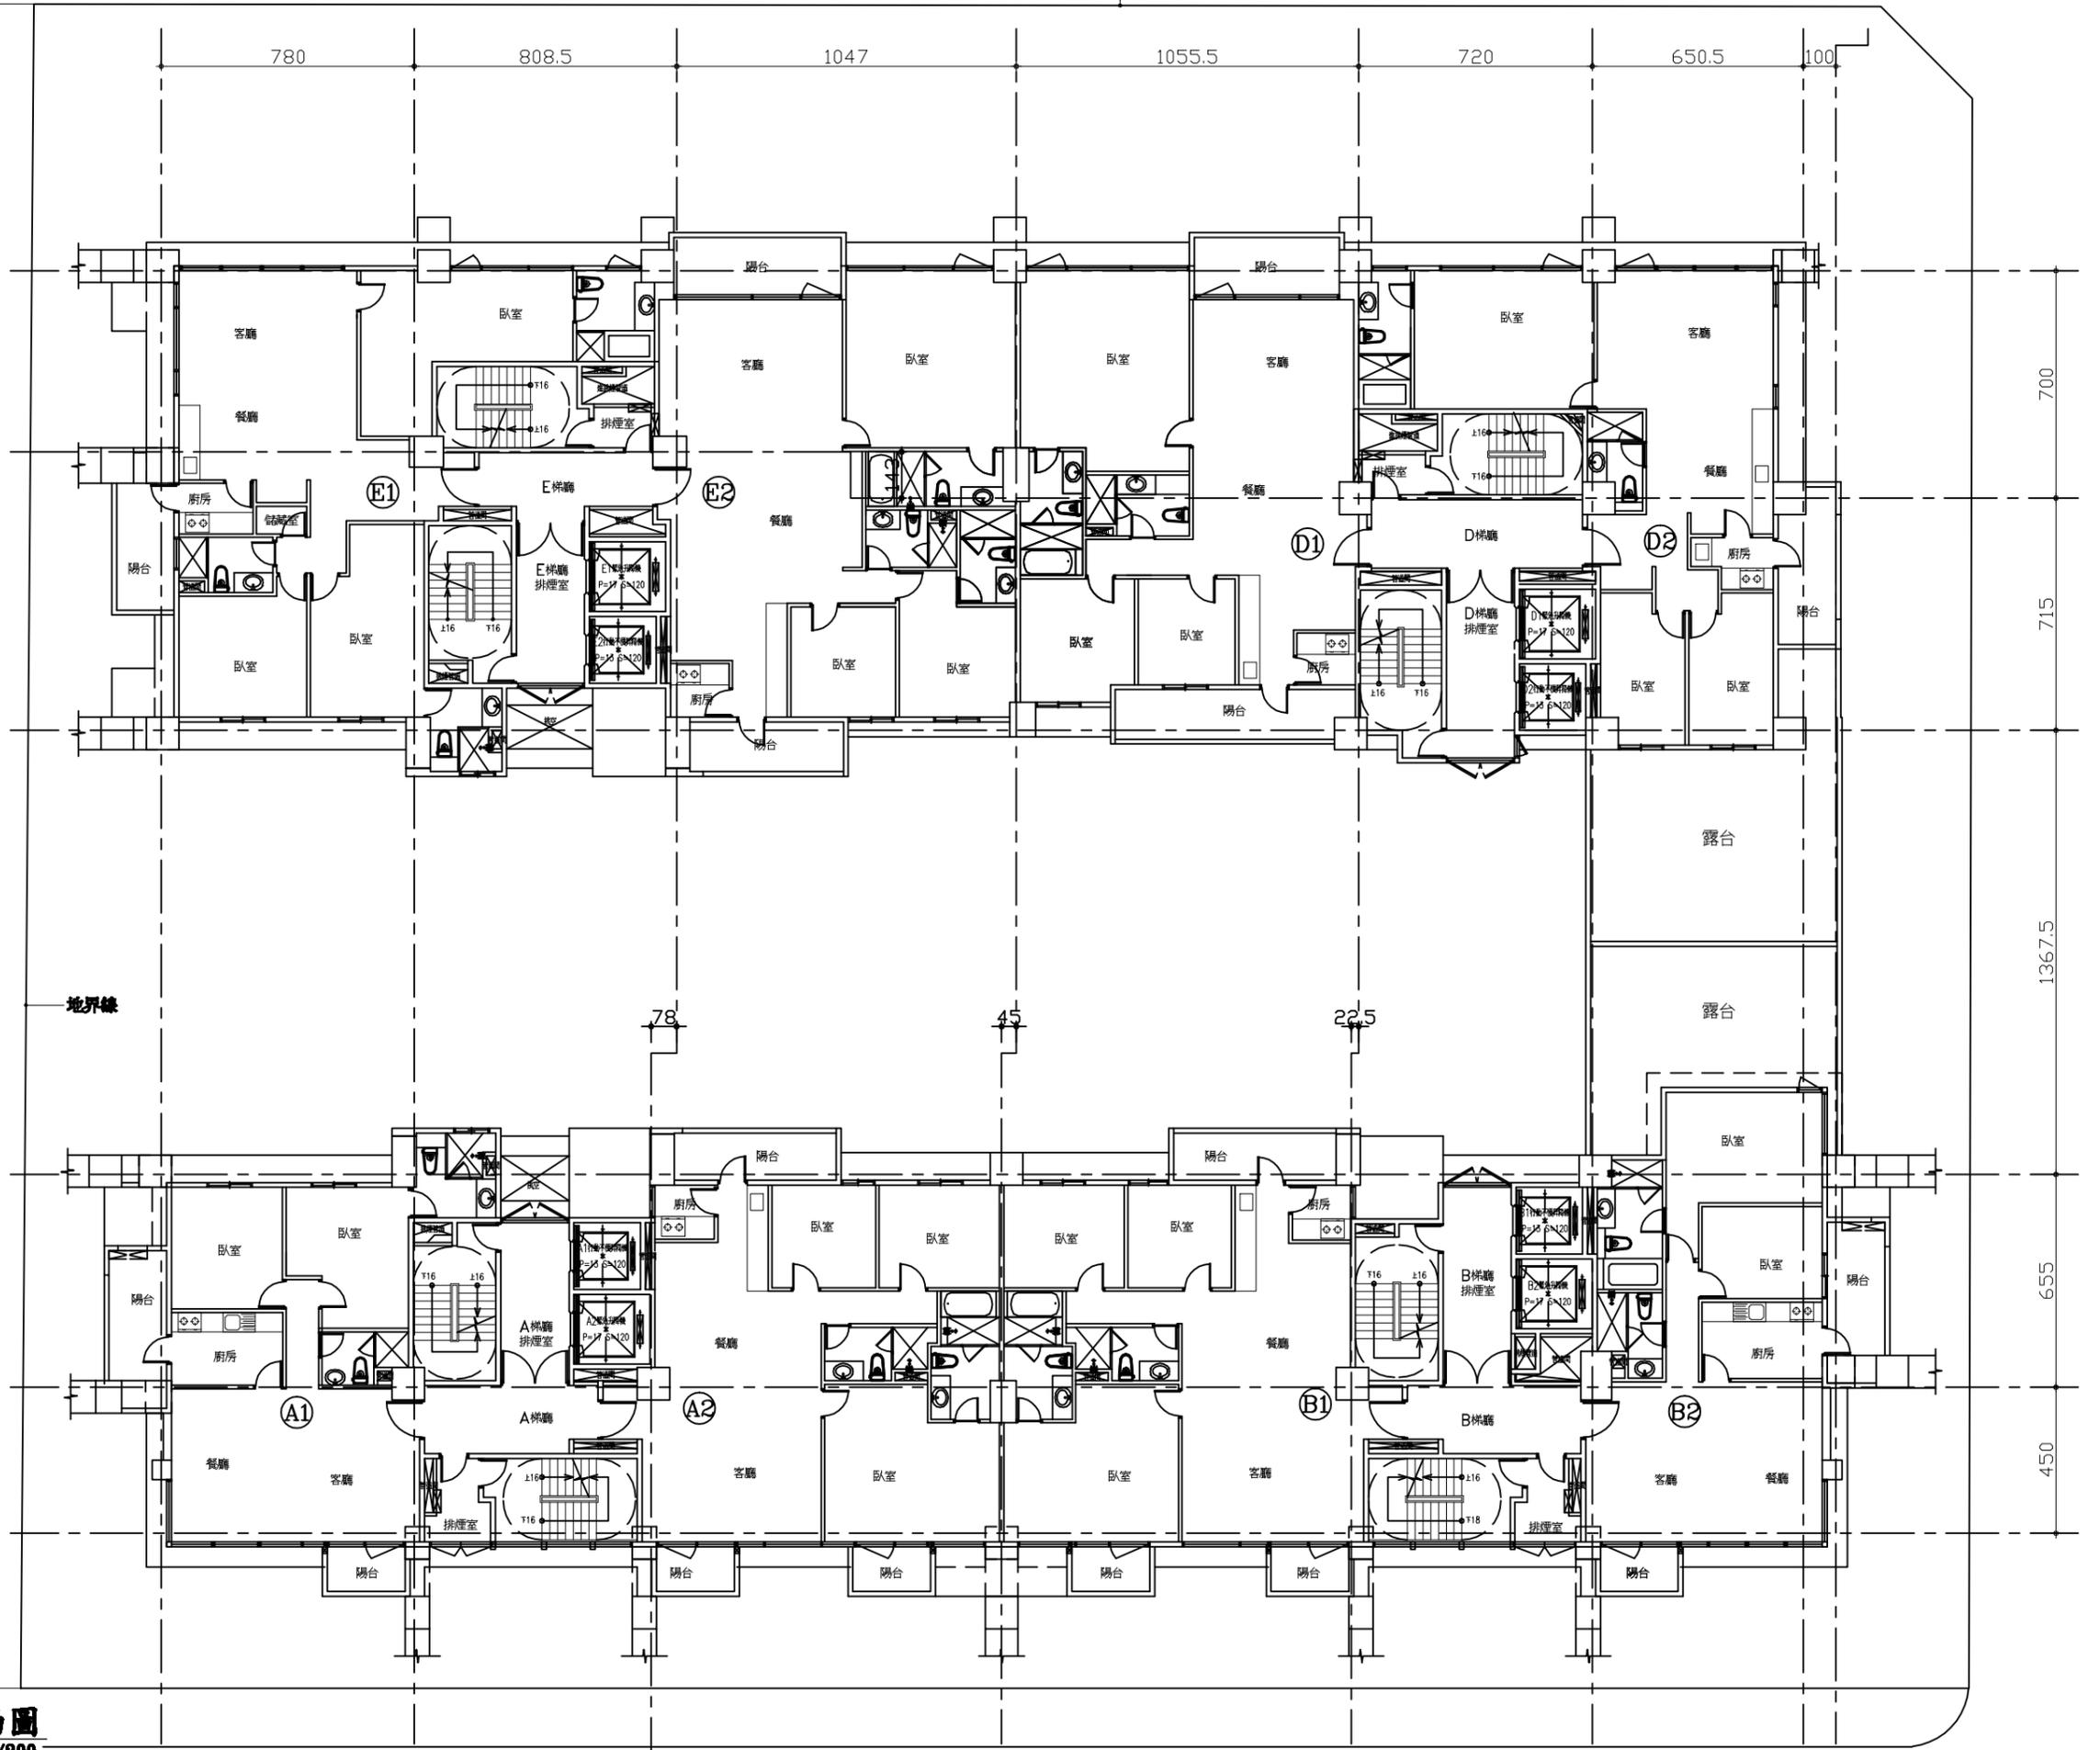

地界線

空調主機 設置處


十七層平面圖
S=1/200

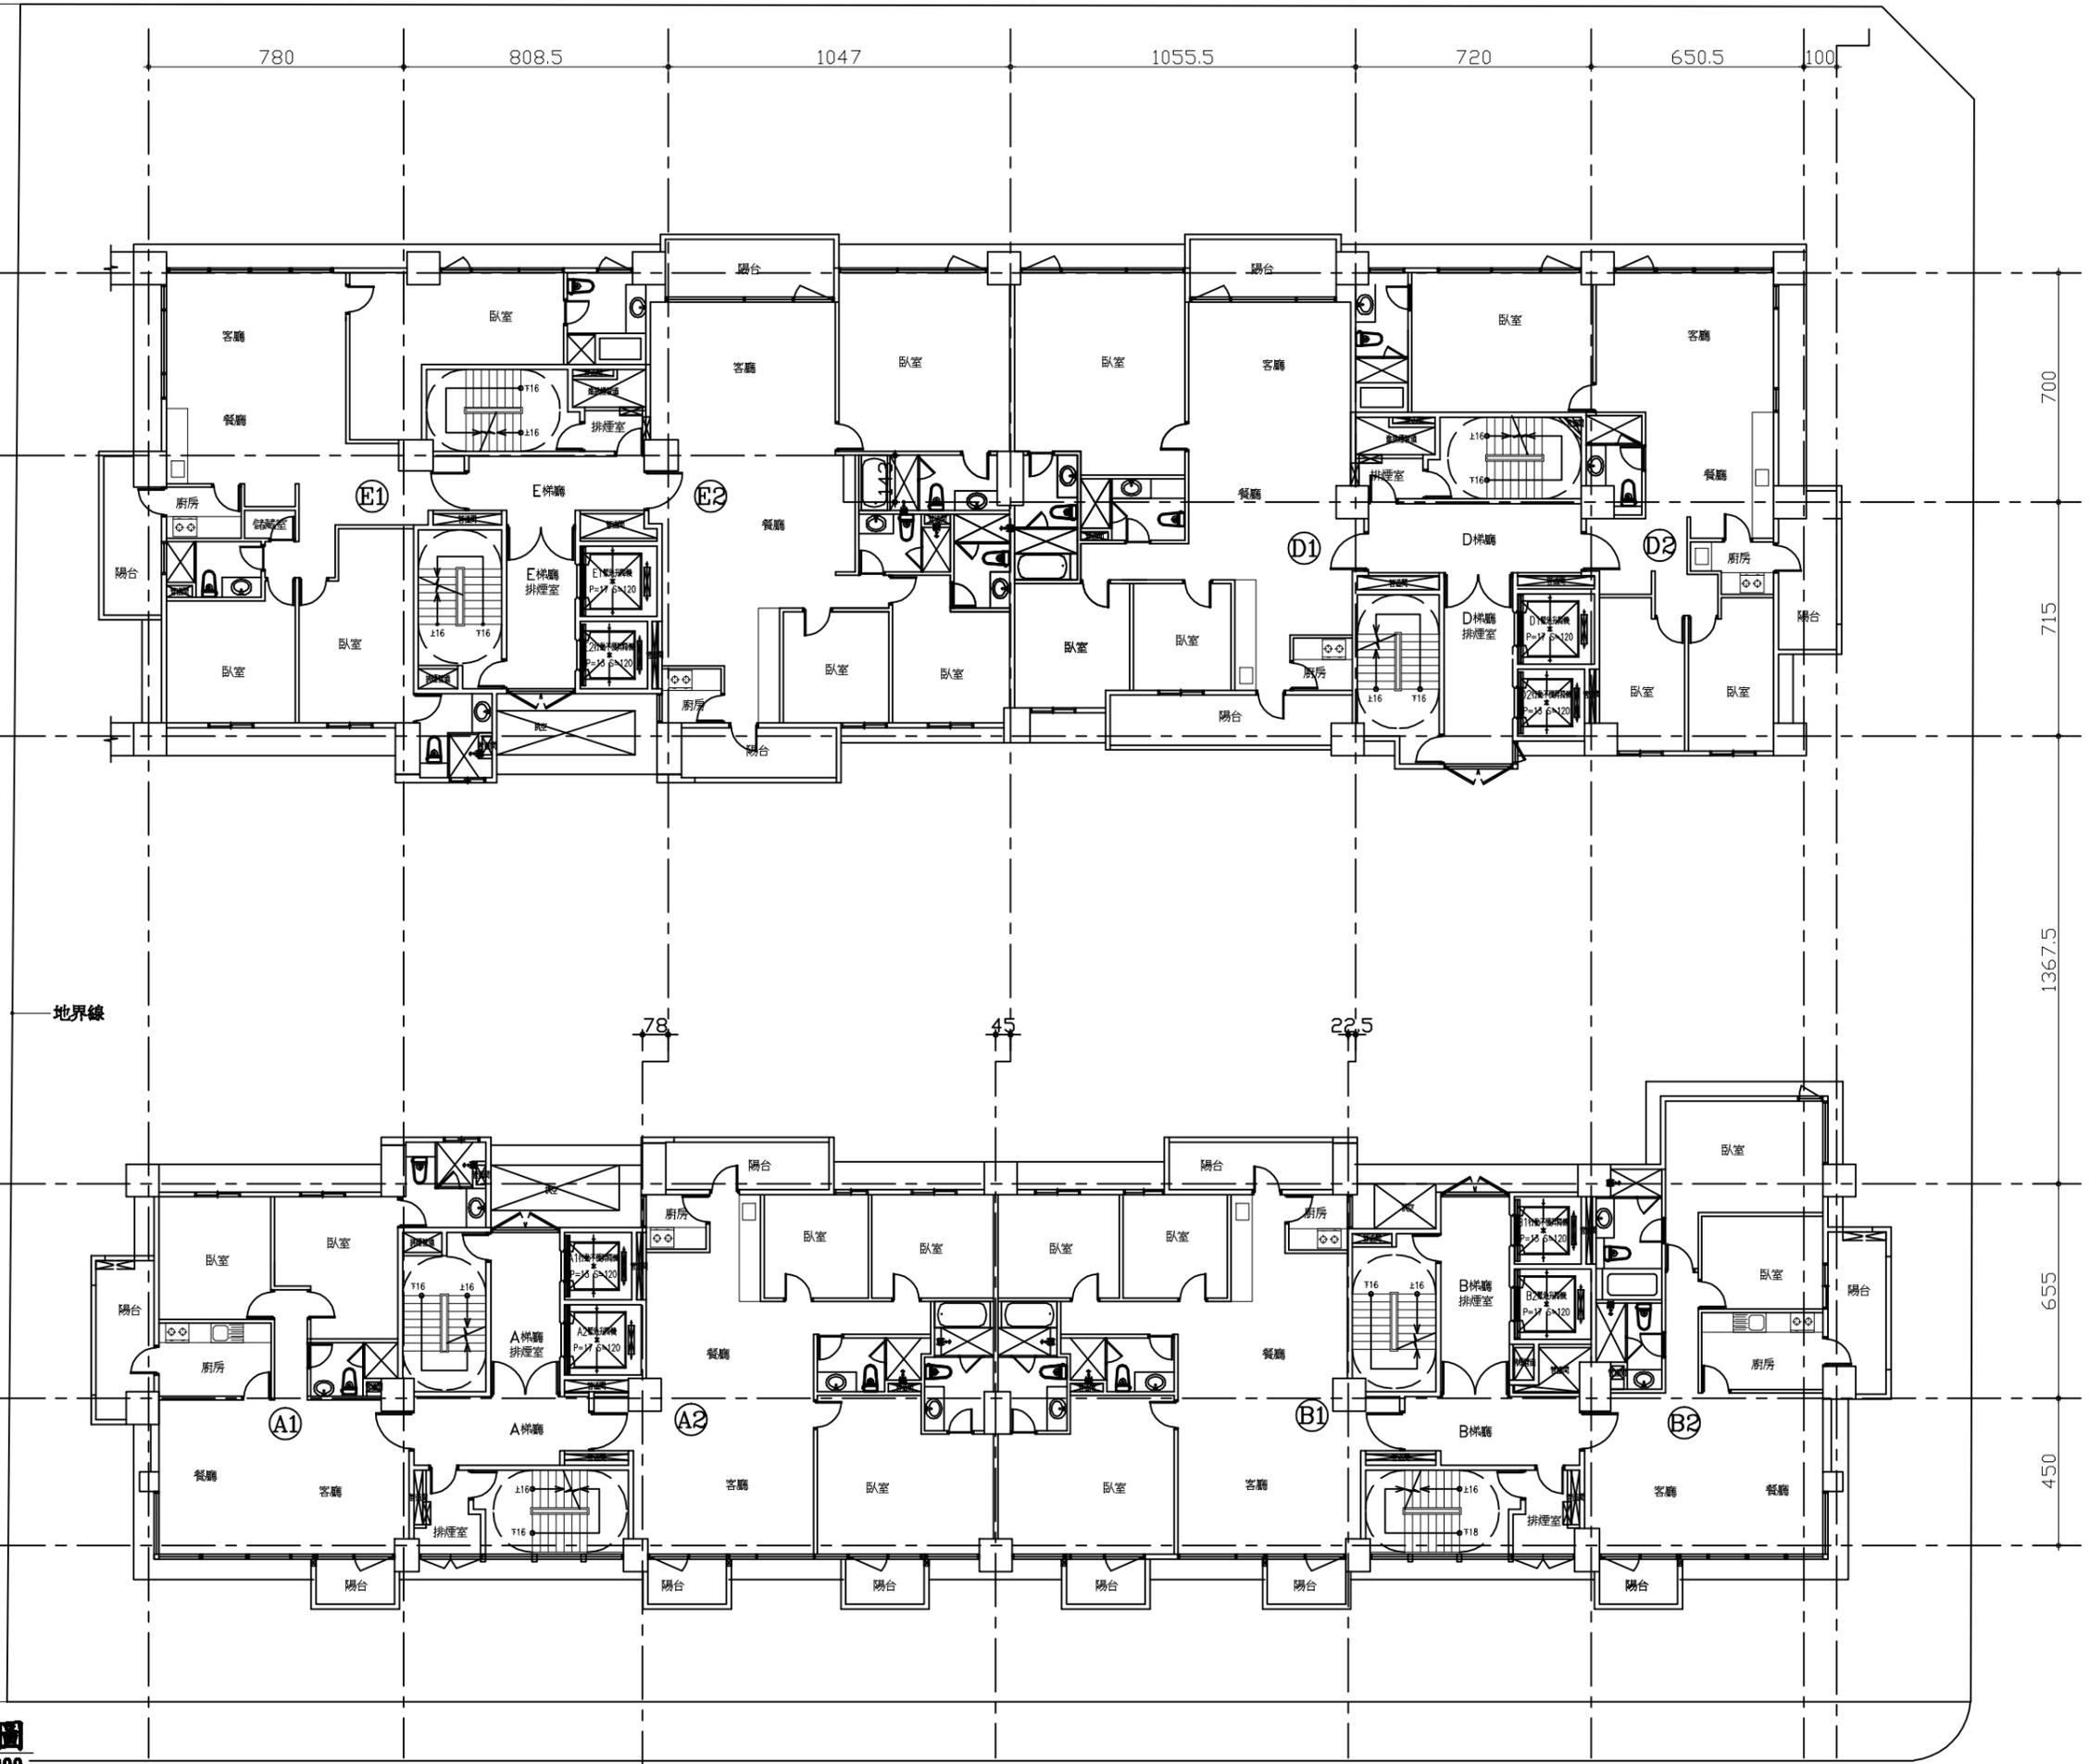

▲ 空調主機 設置處

地界線


十八~二十二層平面圖
S=1/200

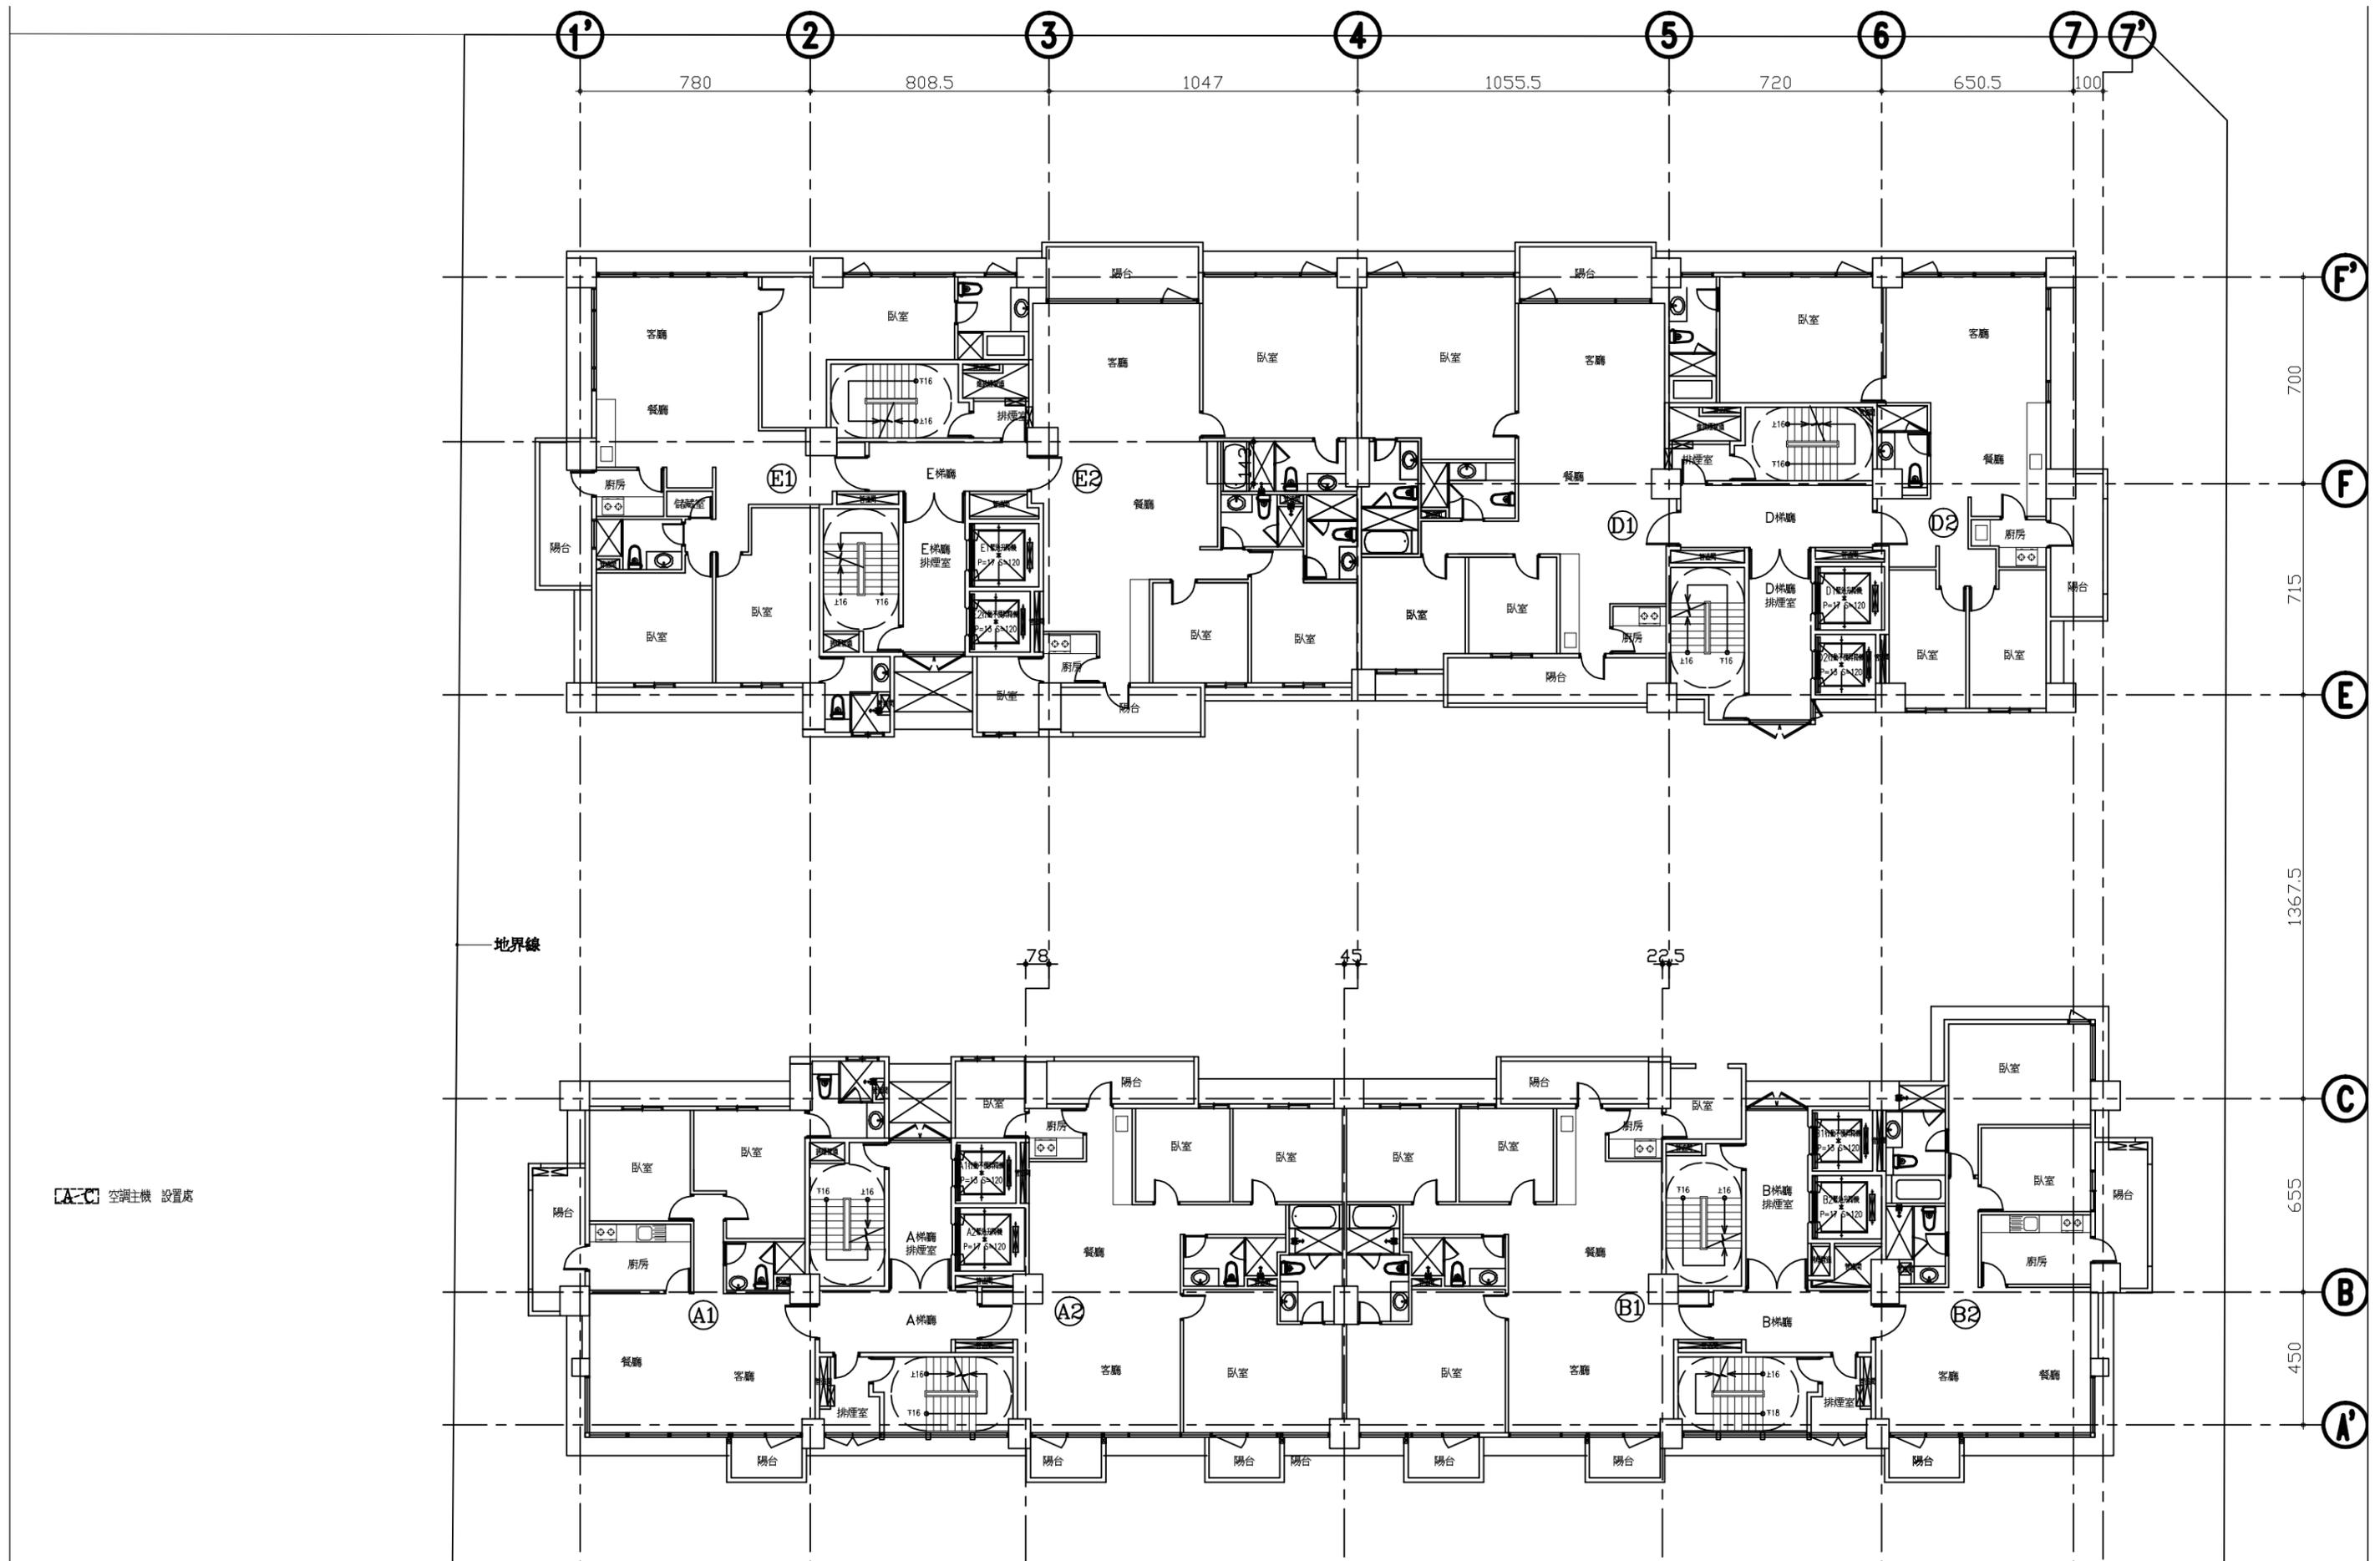


地界線

▲ 空調主機 設置處


二十三層平面圖
S=1/200

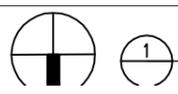


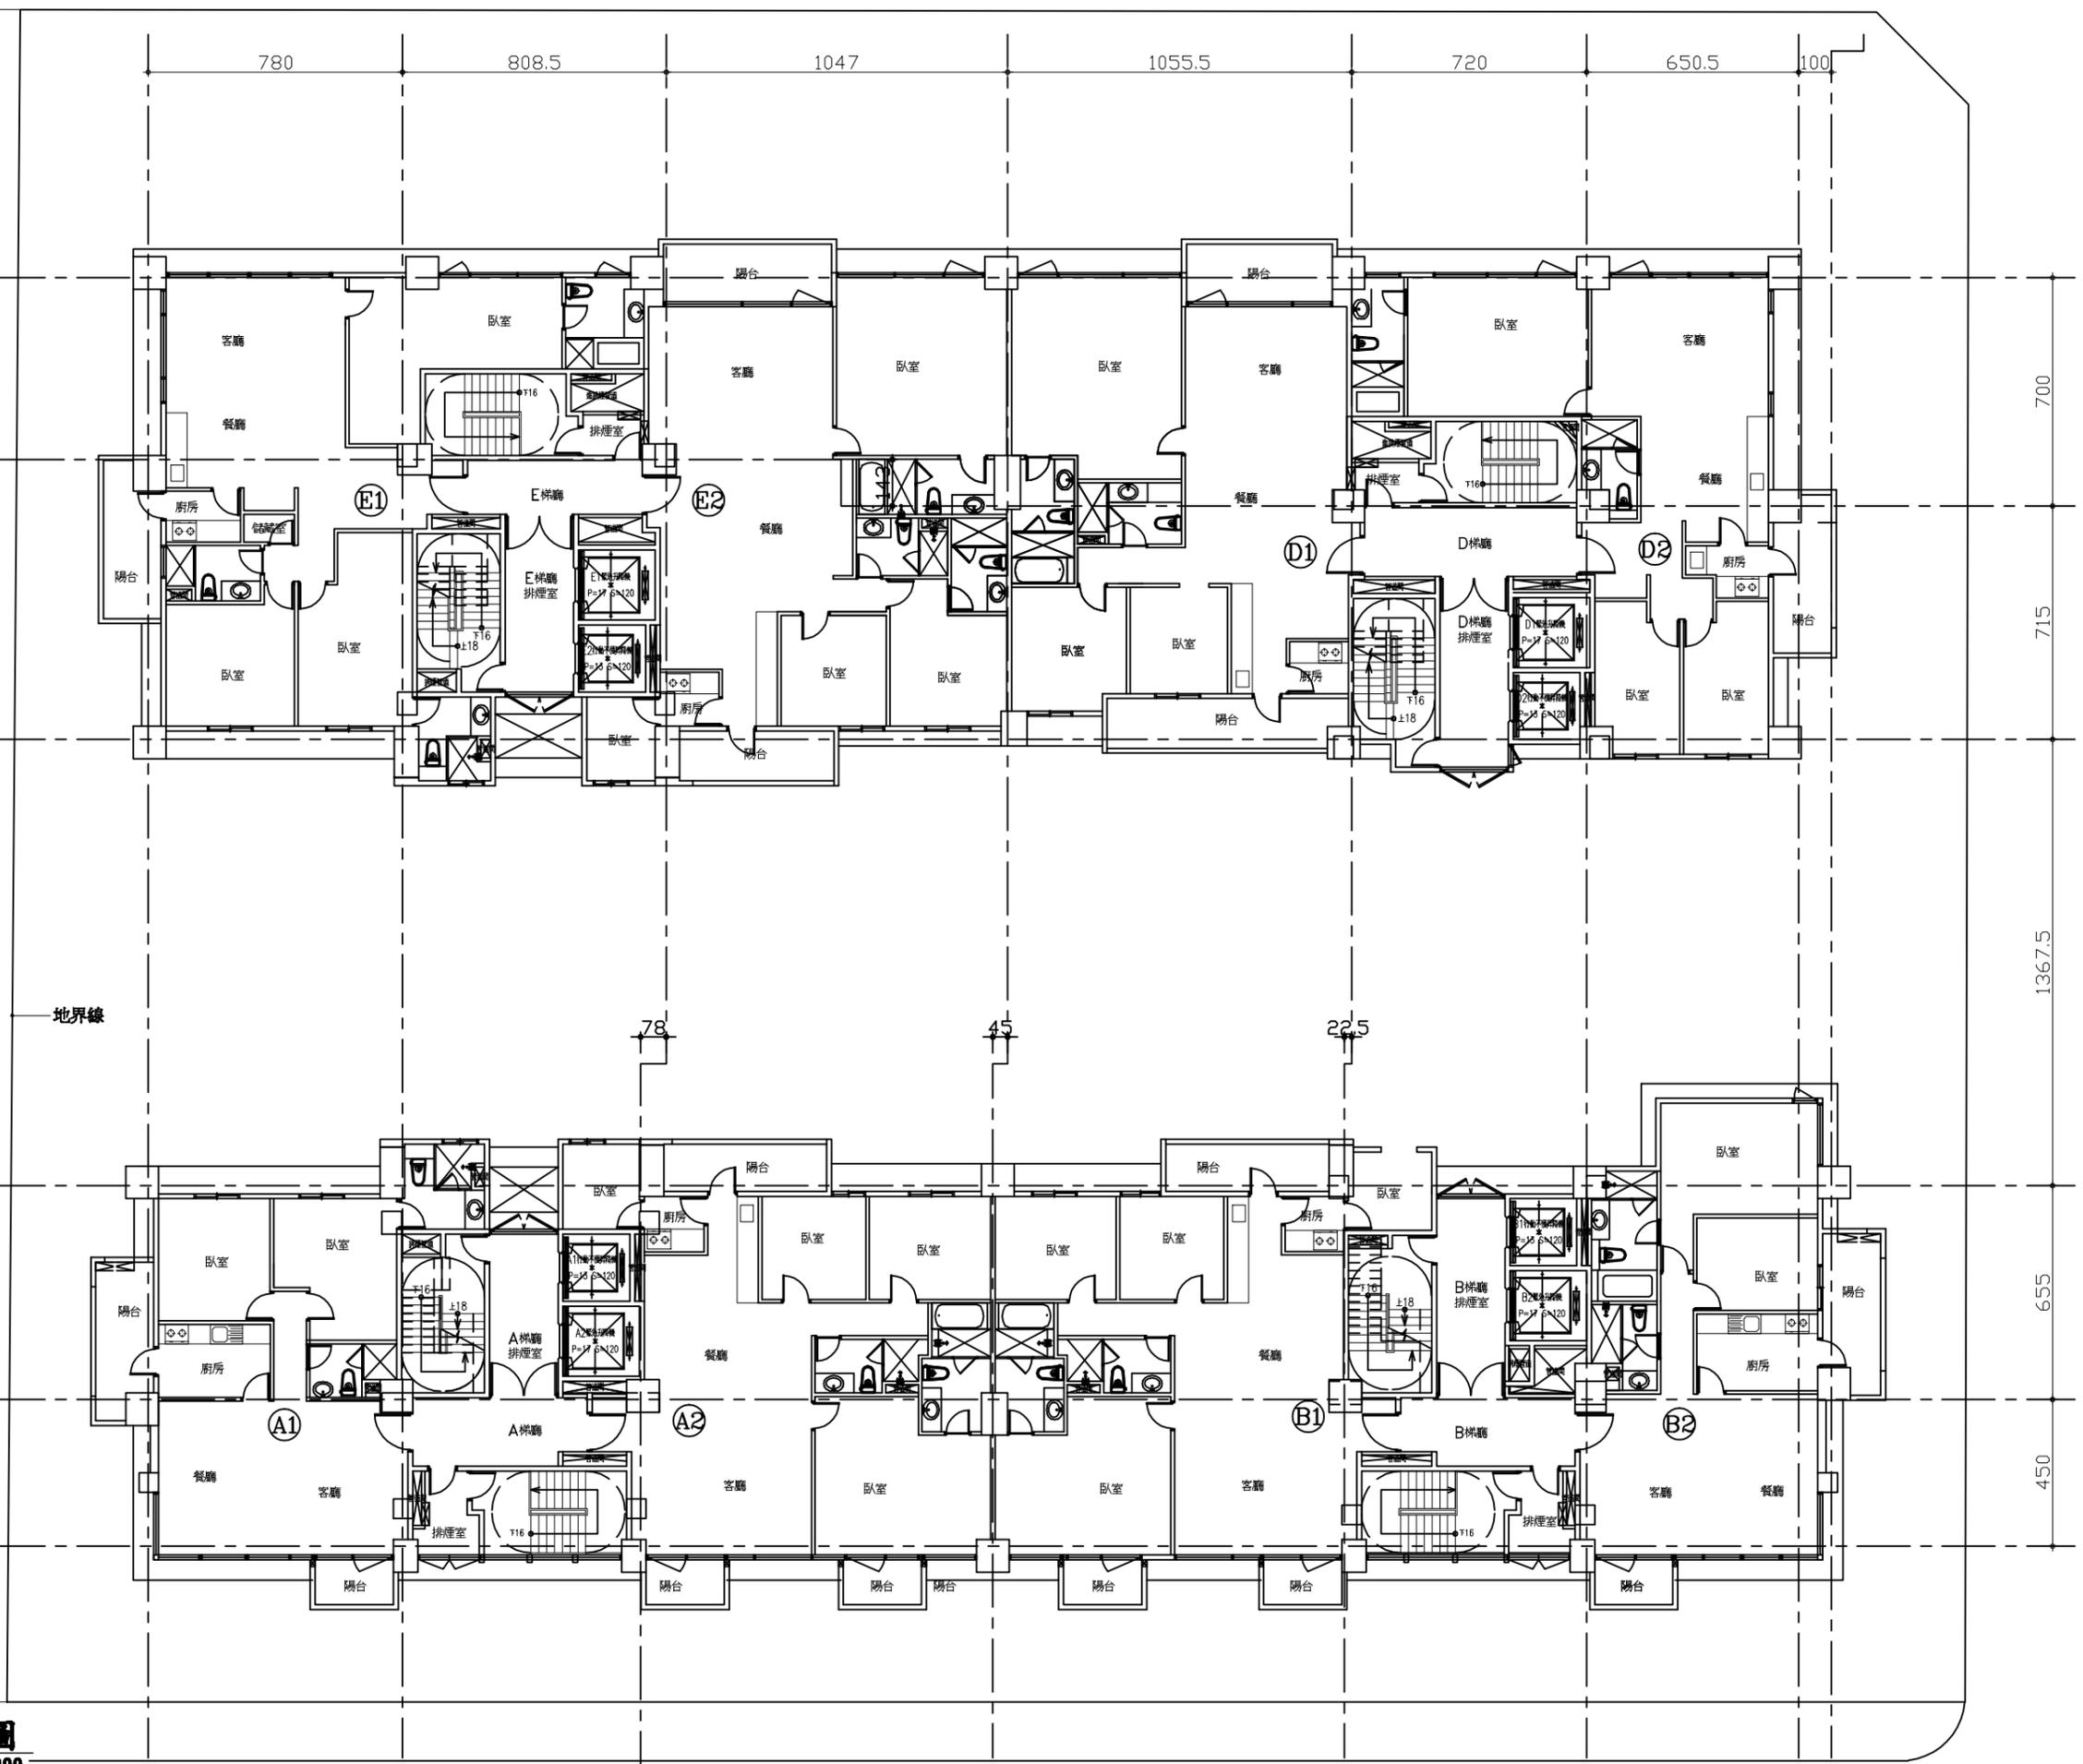

☐ 空調主機 設置處


二十四層平面圖
S=1/200

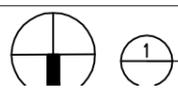


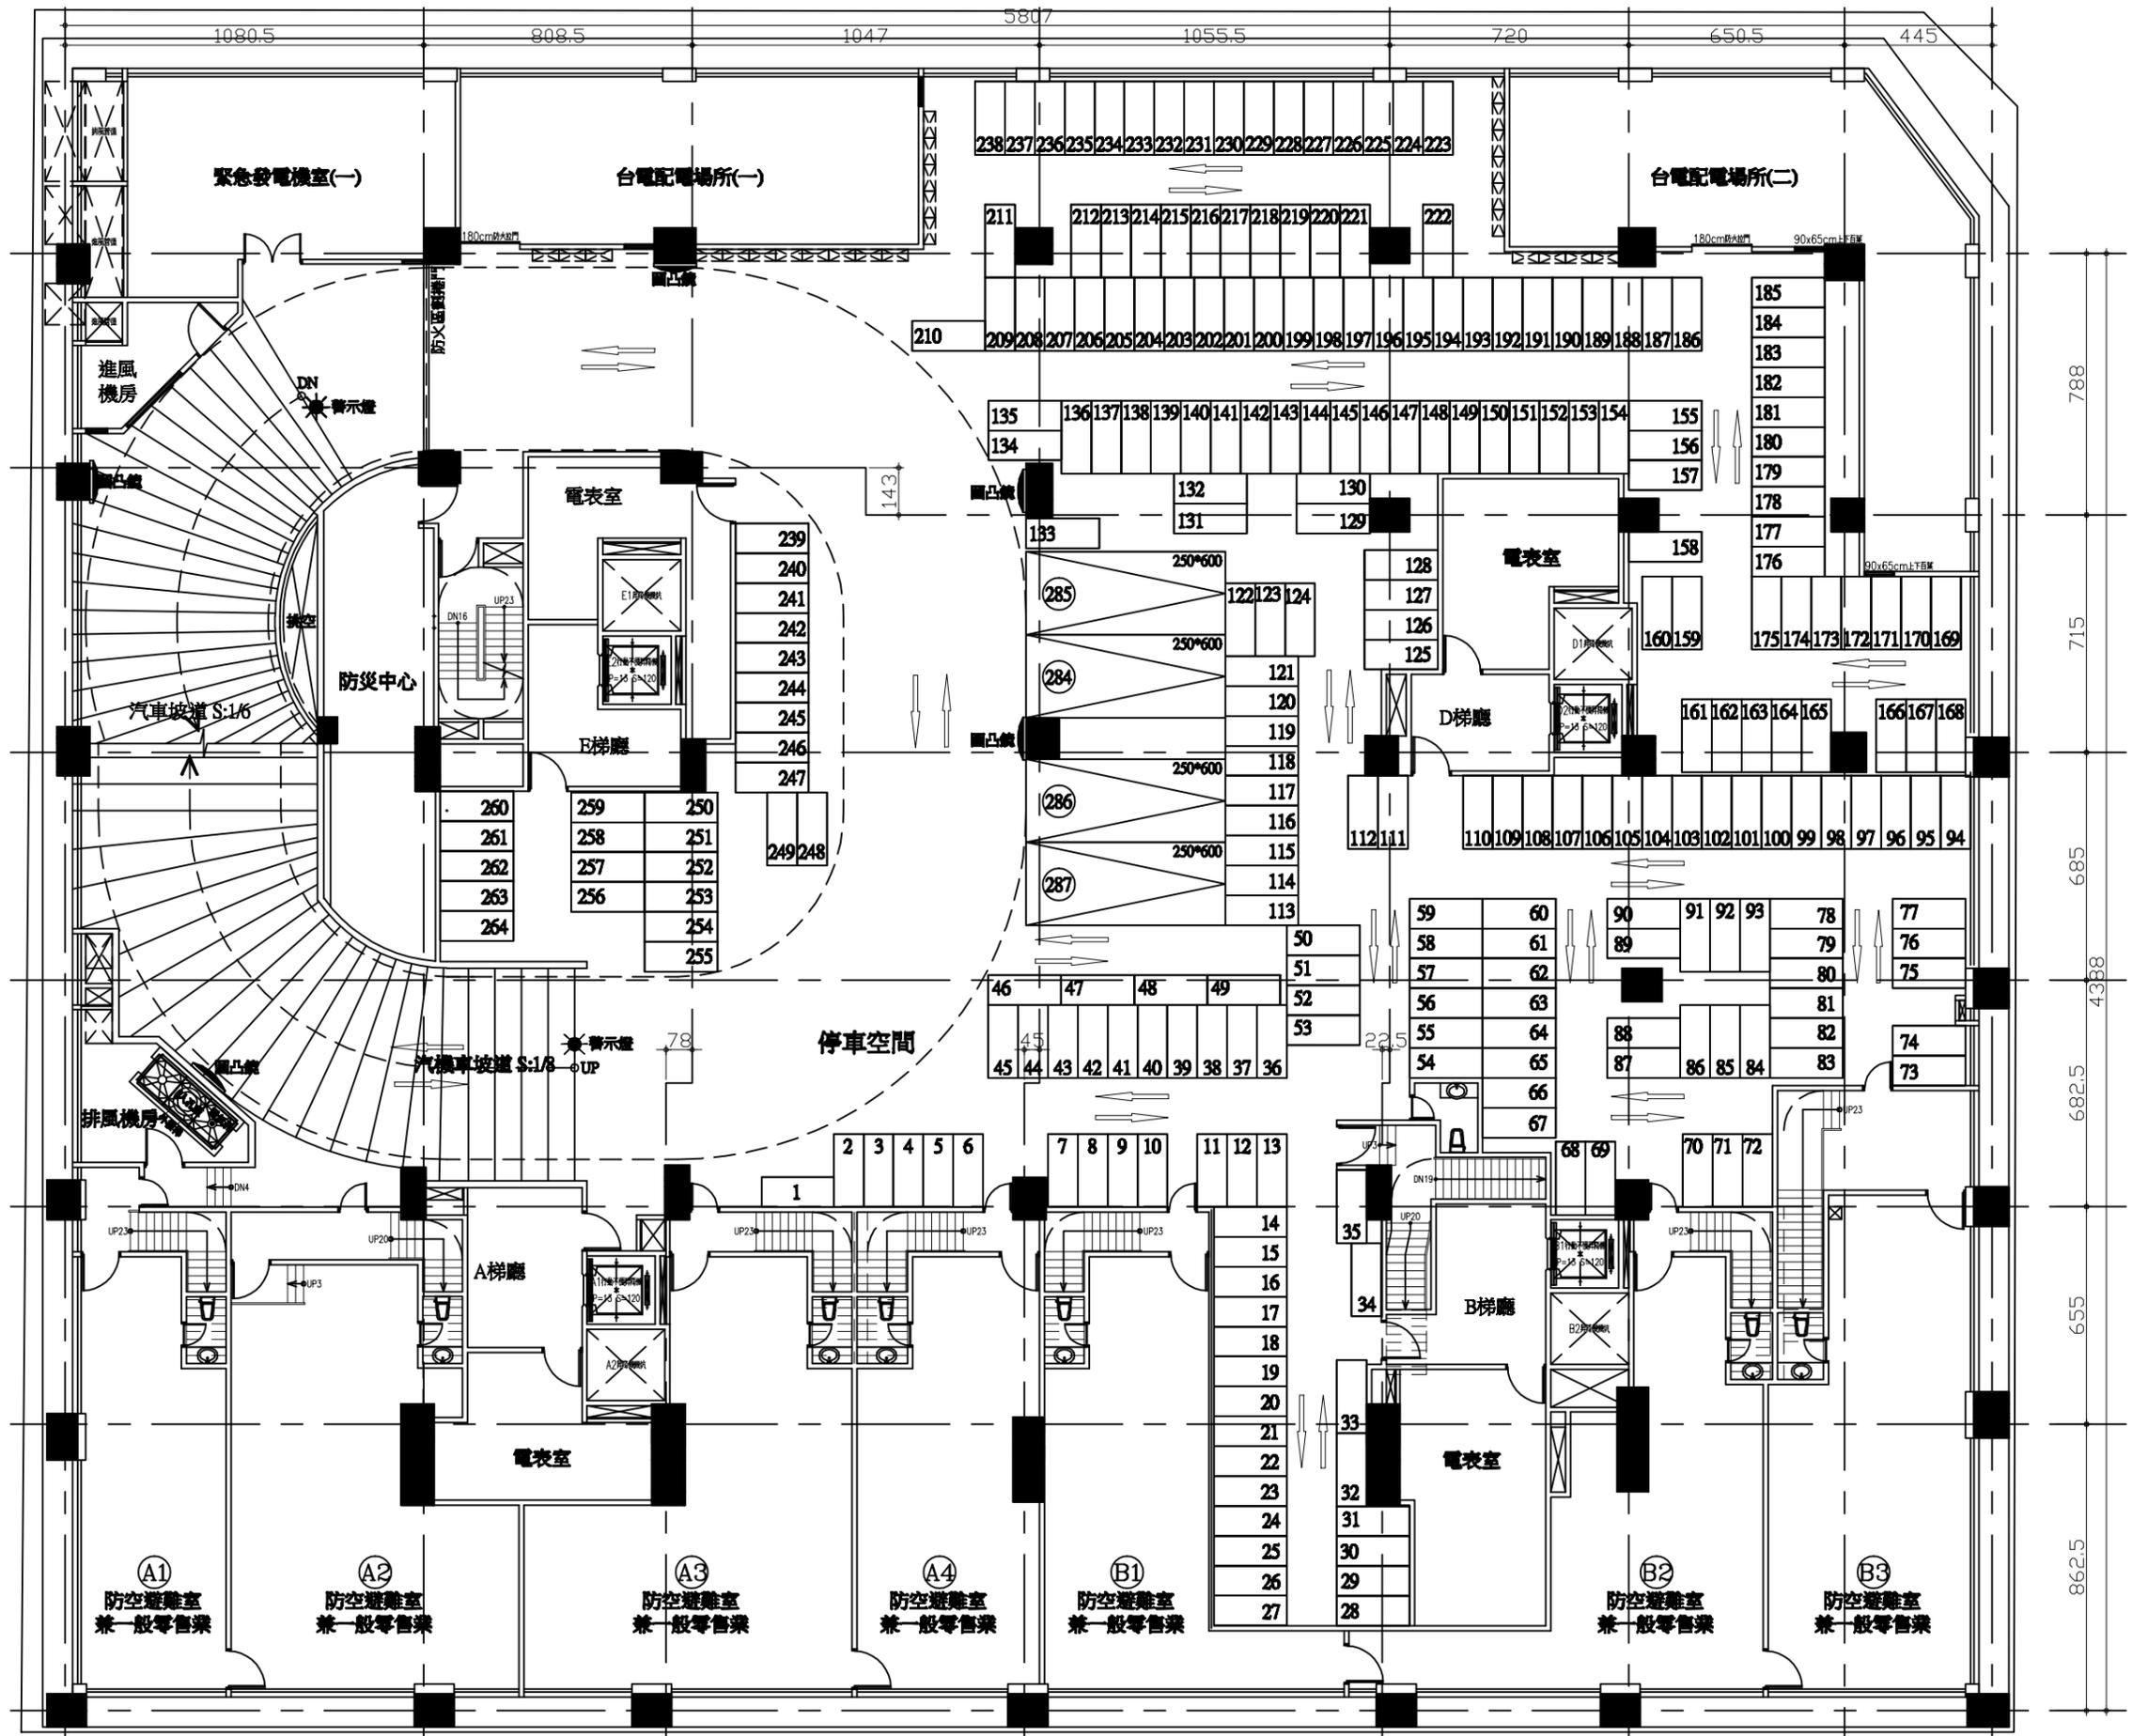


 圓凸鏡
 出車警示燈


地下一層平面圖
 S-1/200

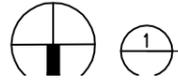

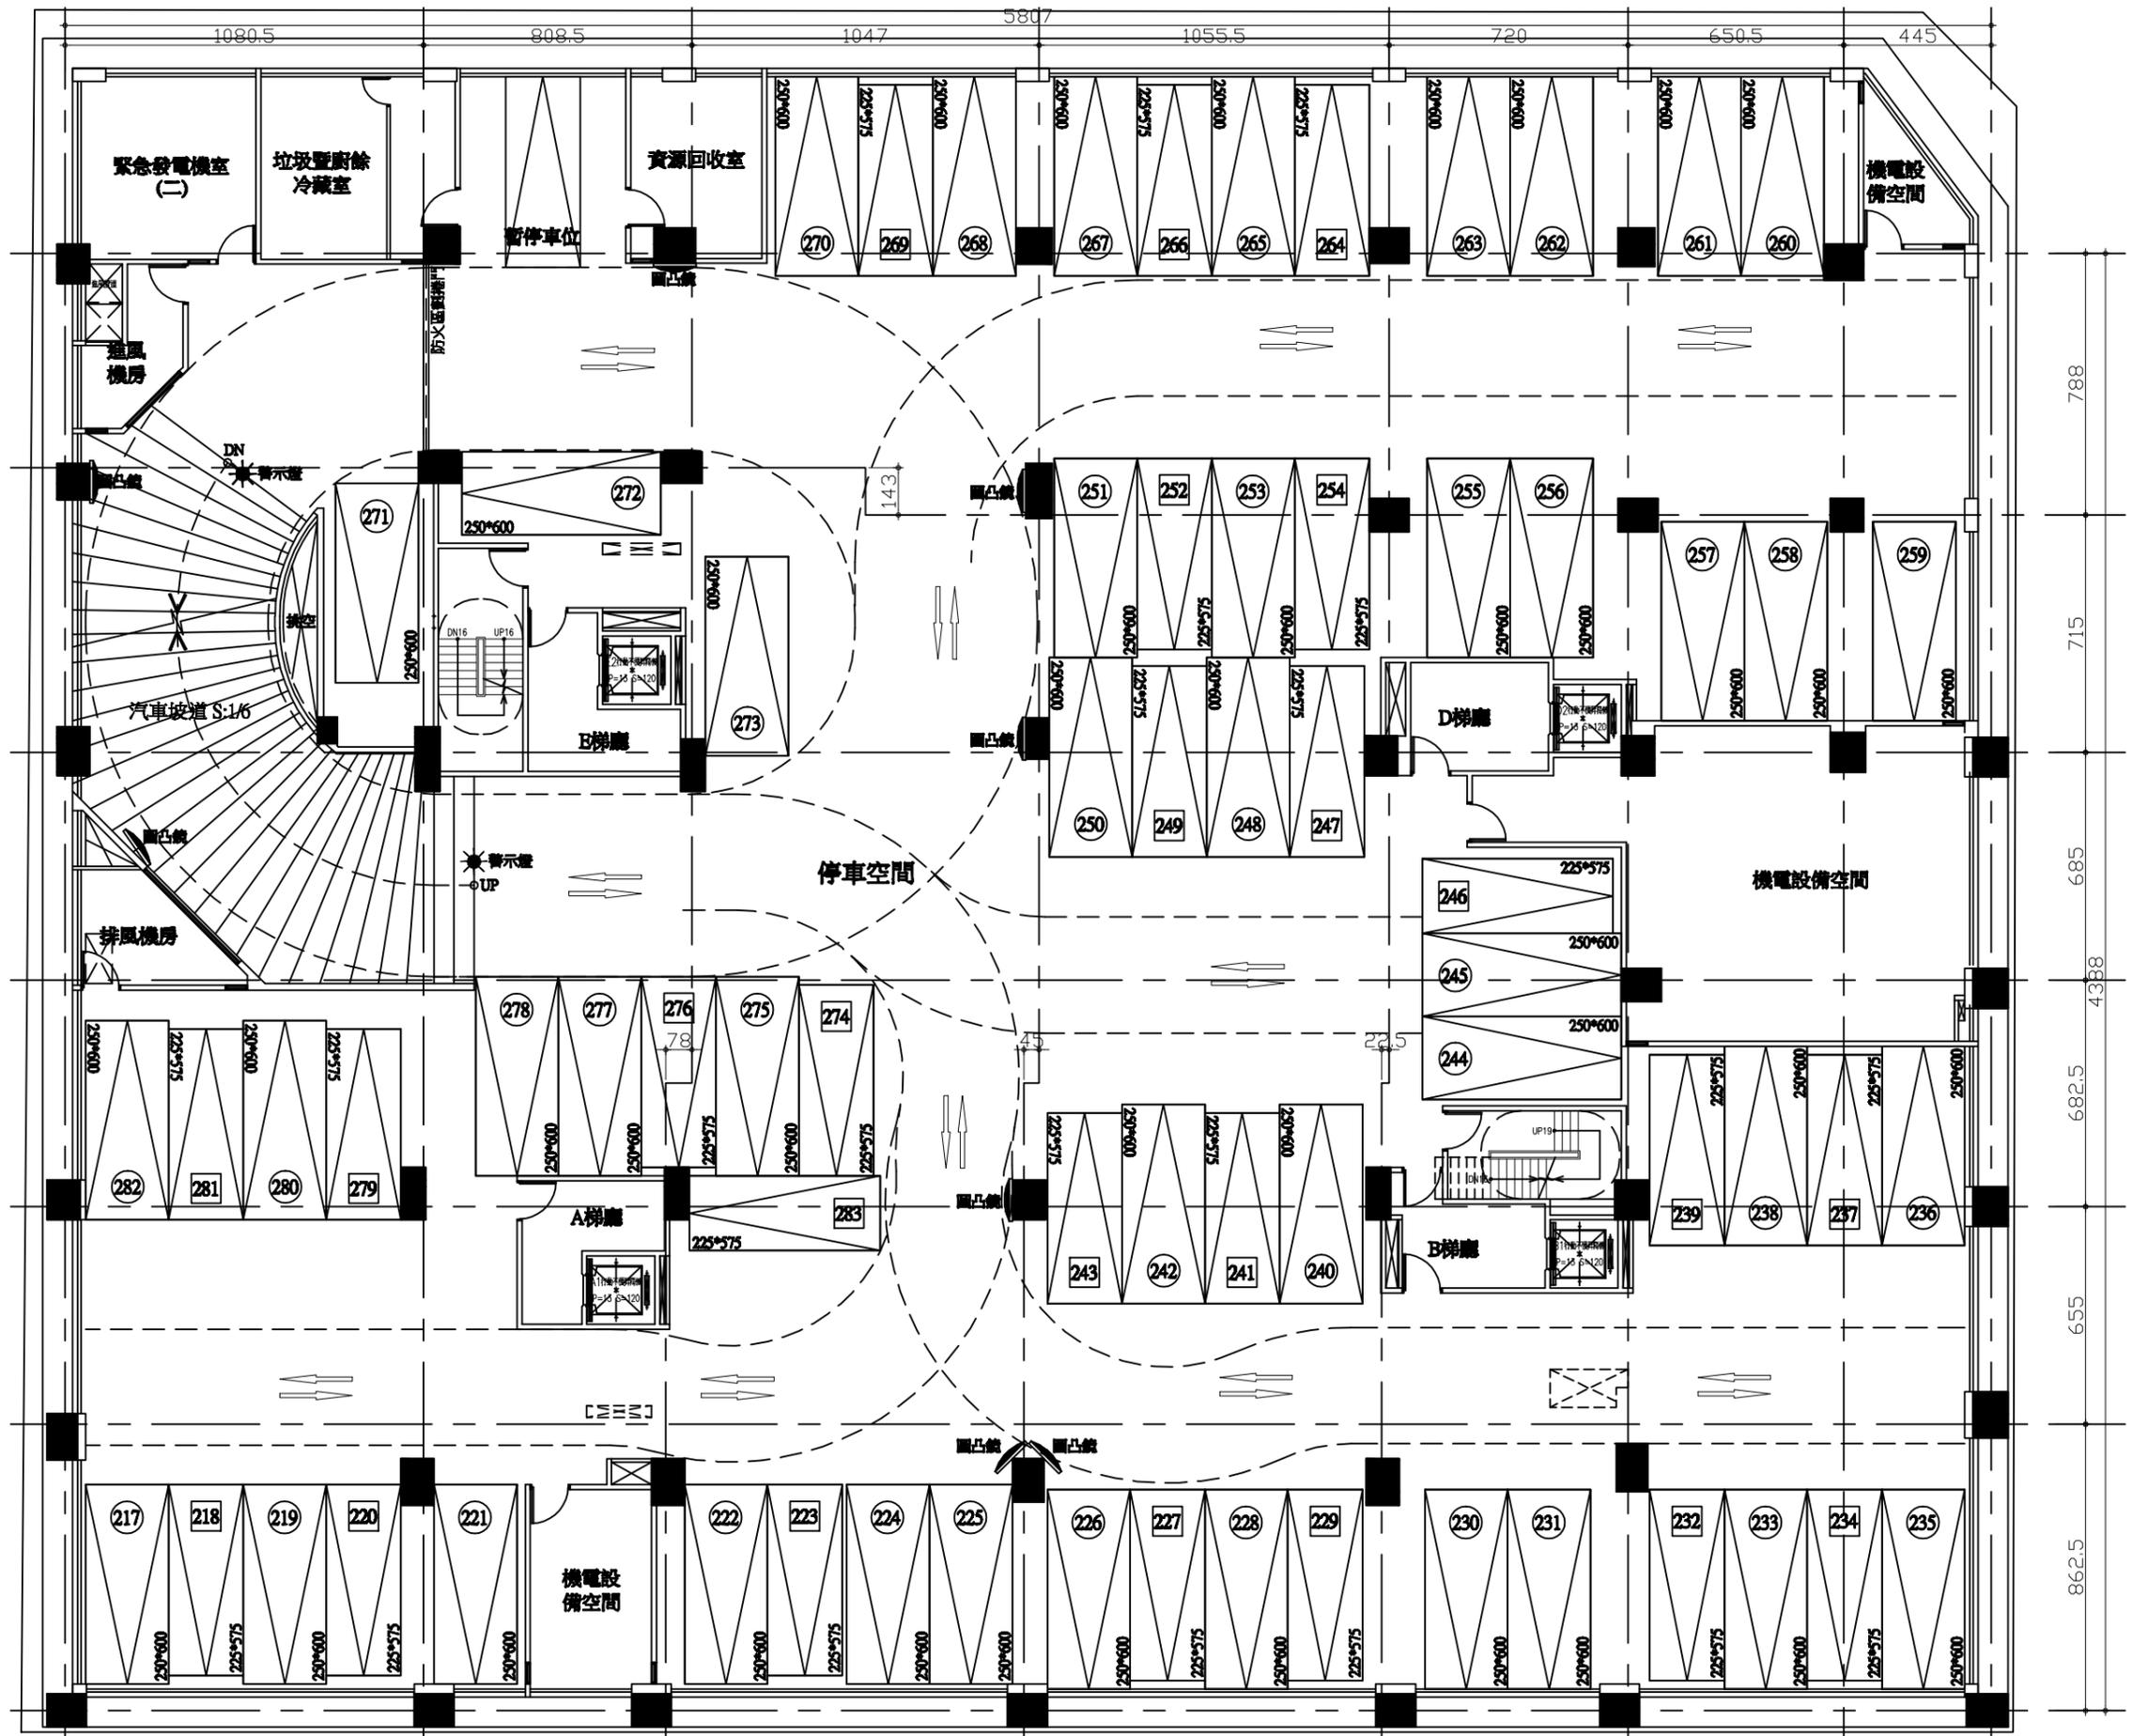


地下二層平面圖
S-1/200

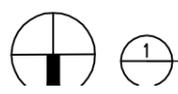


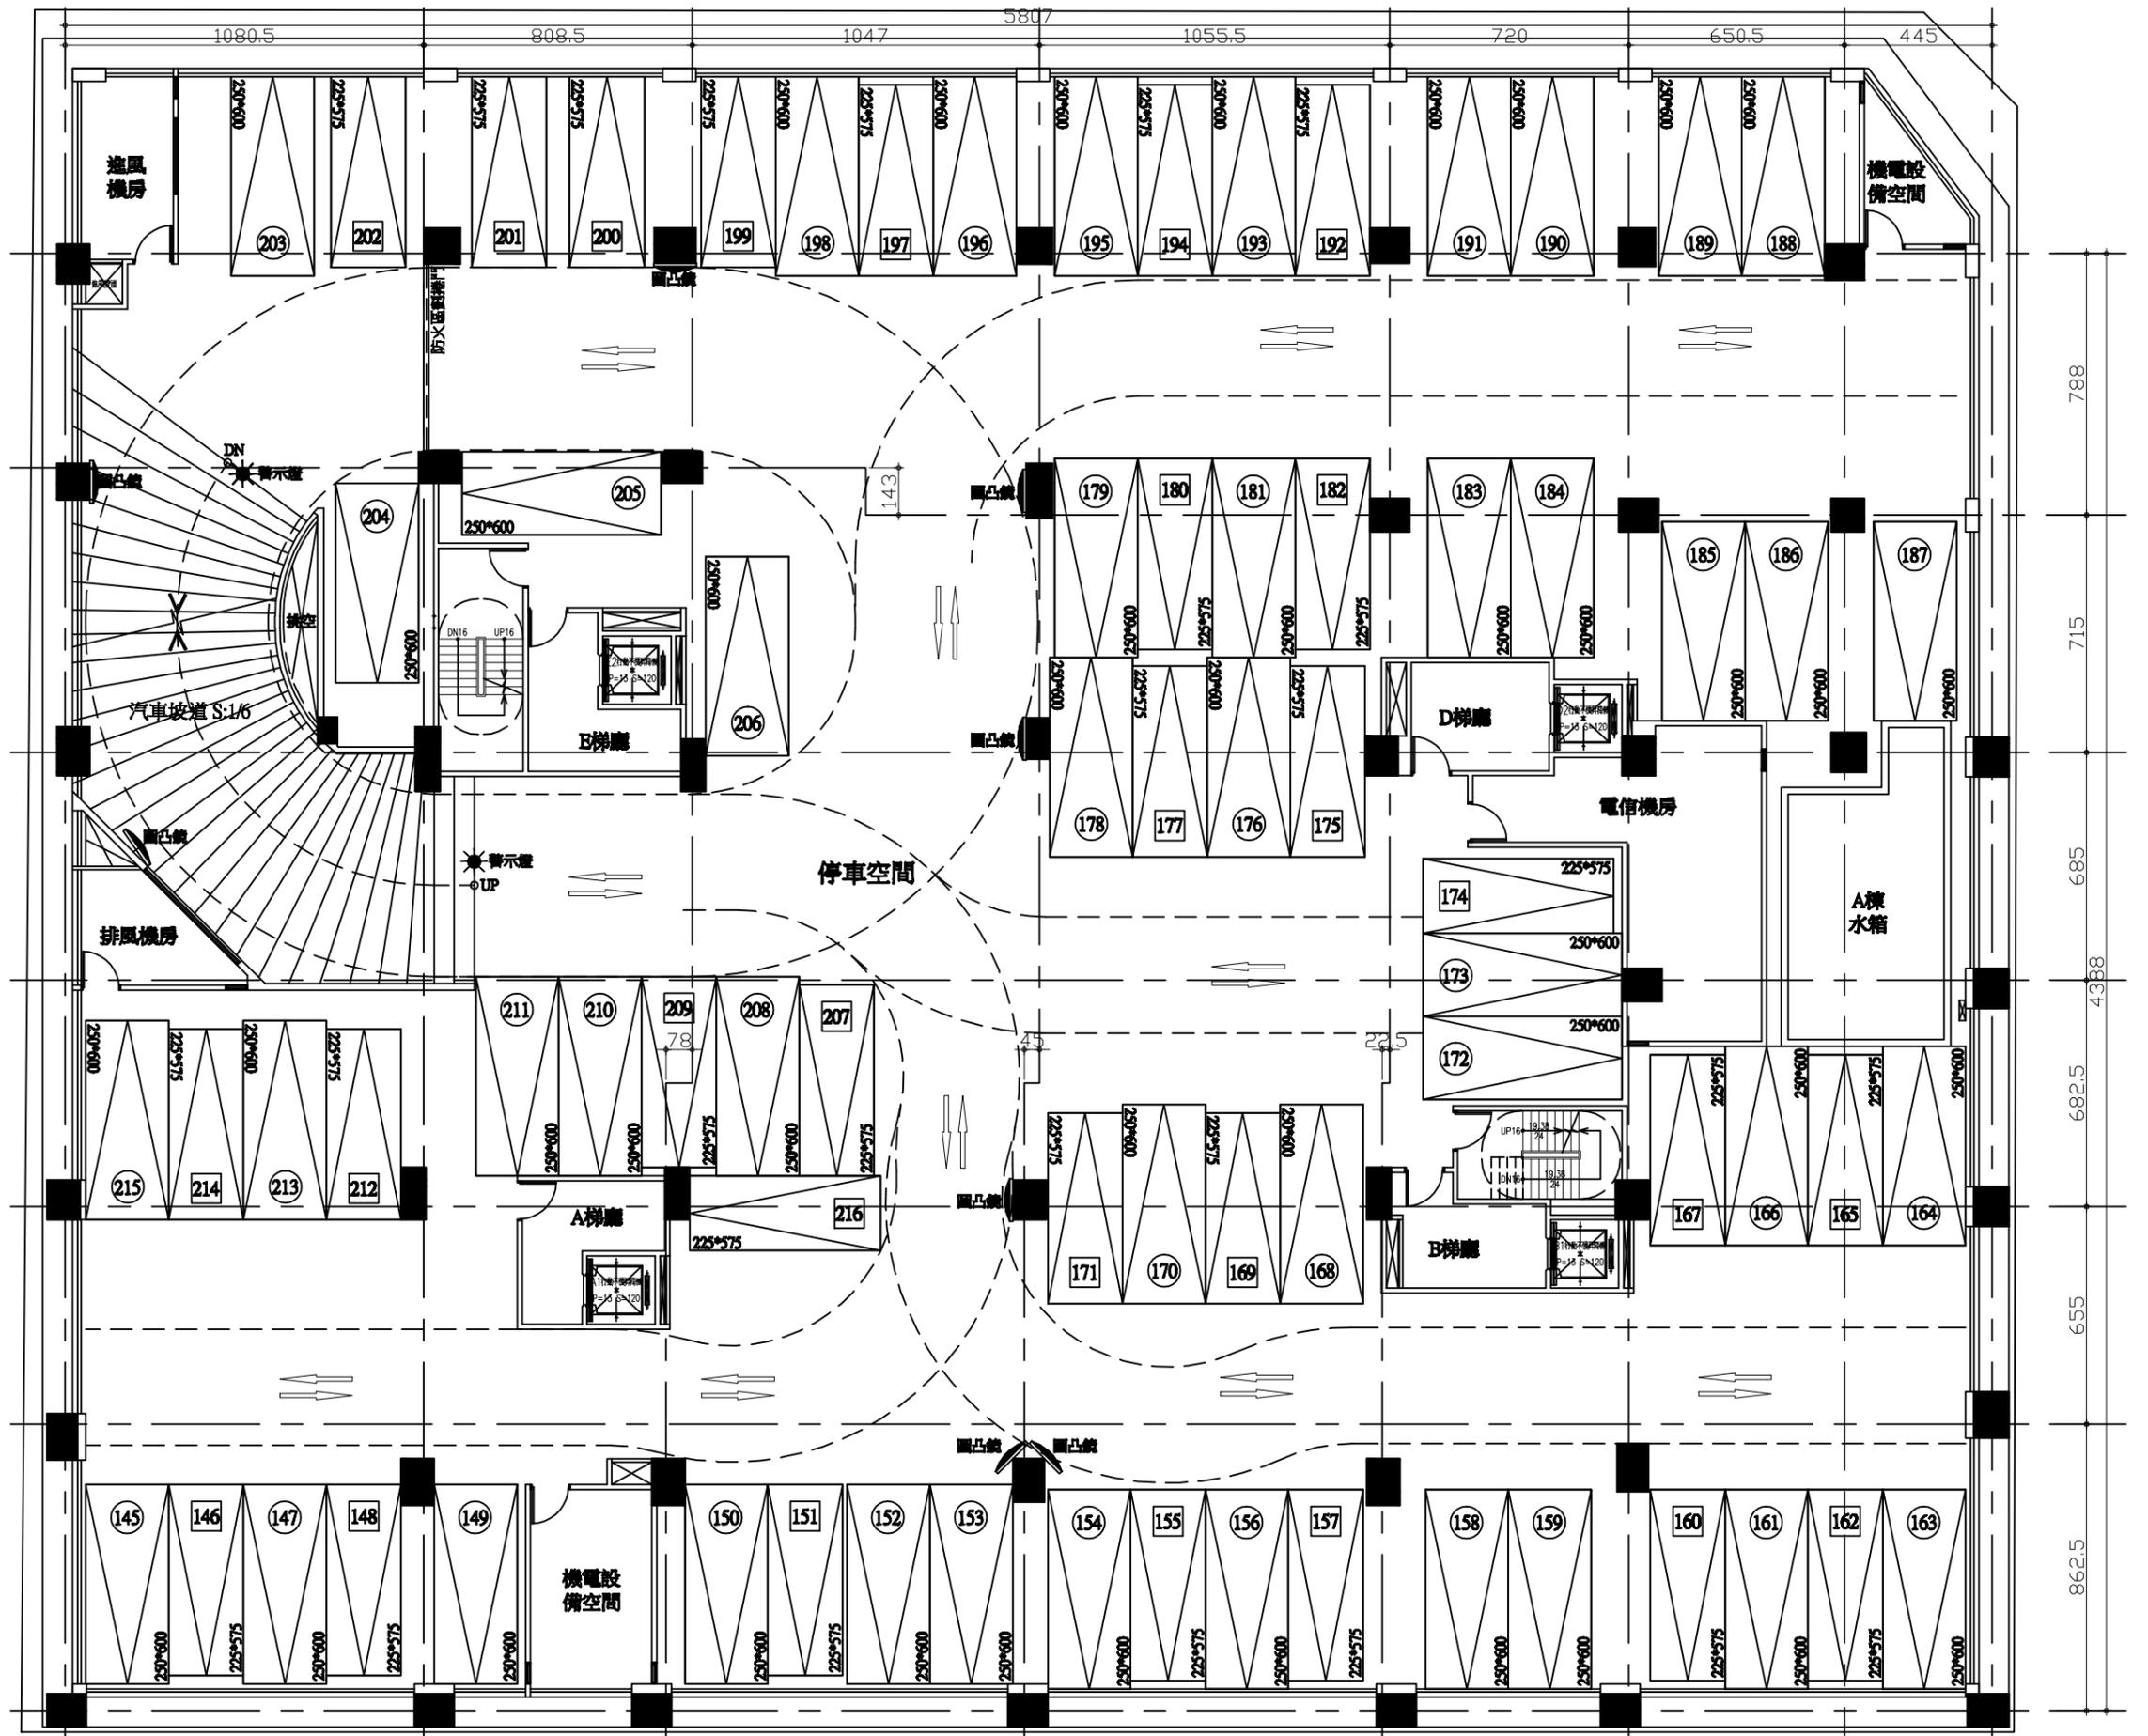


地下三層平面圖
S-1/200


圓凸鏡
出車指示燈

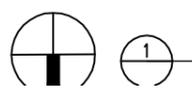

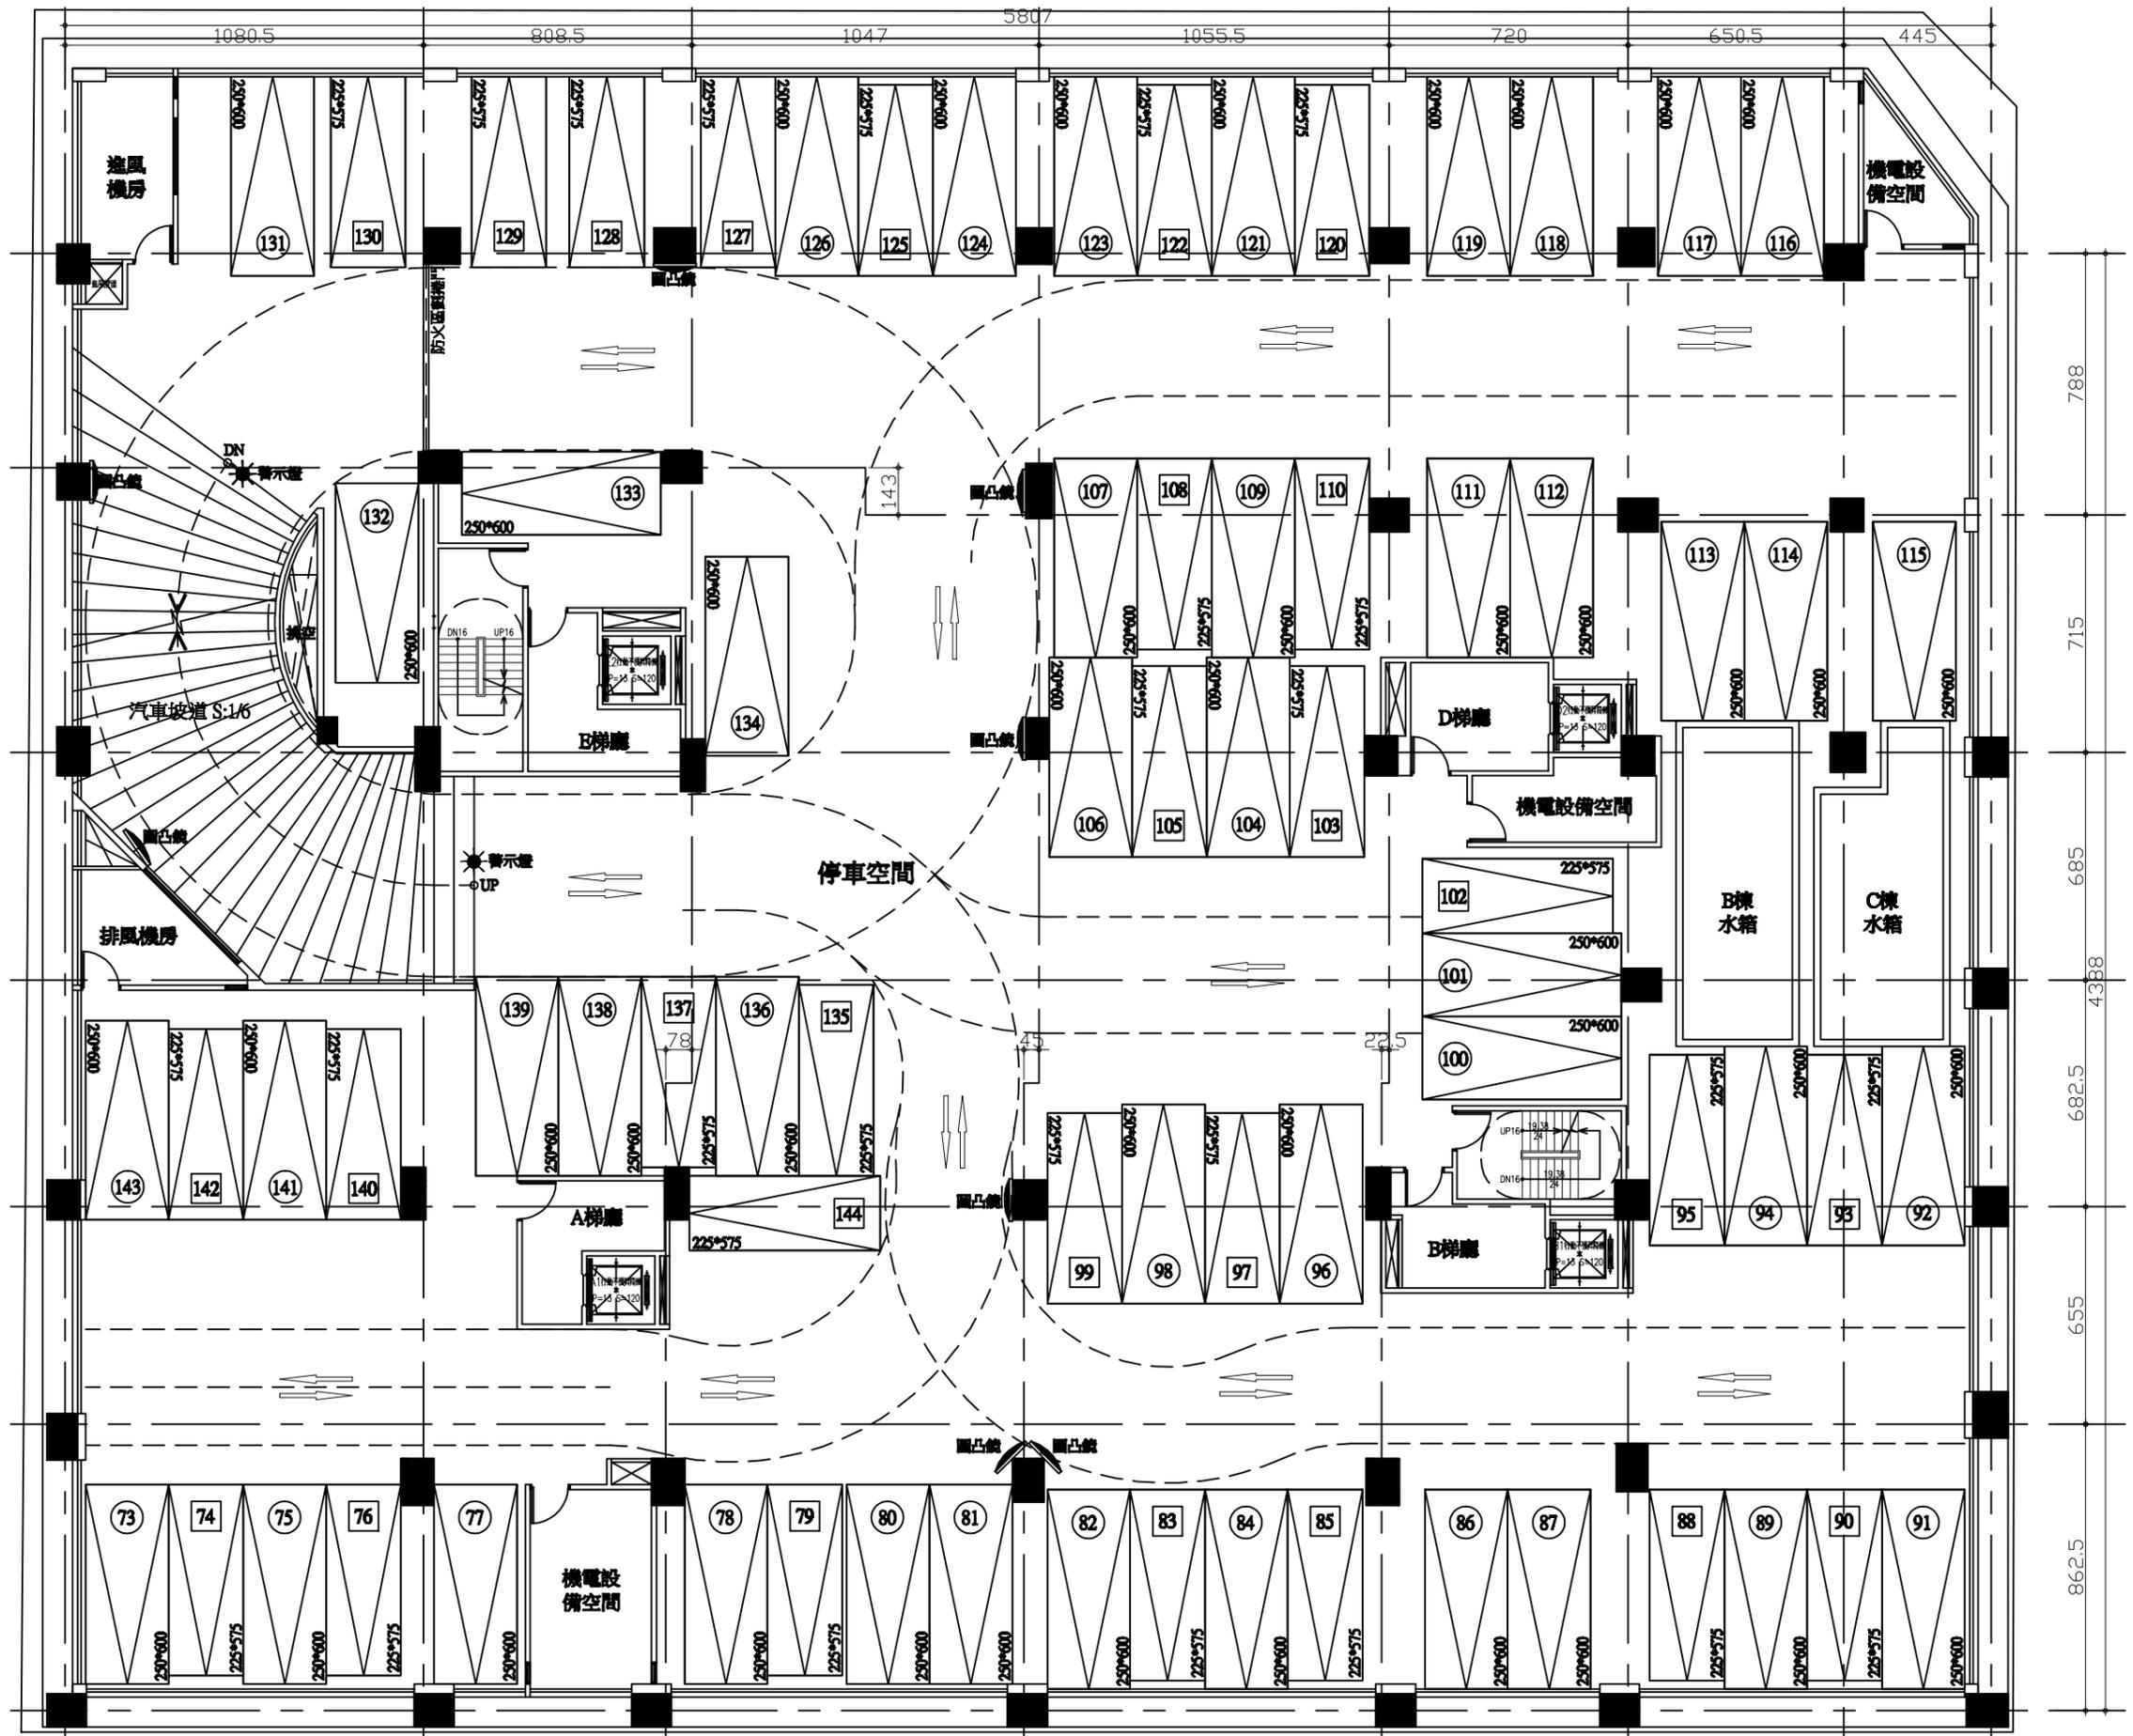


地下四層平面圖
S-1/200

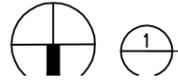

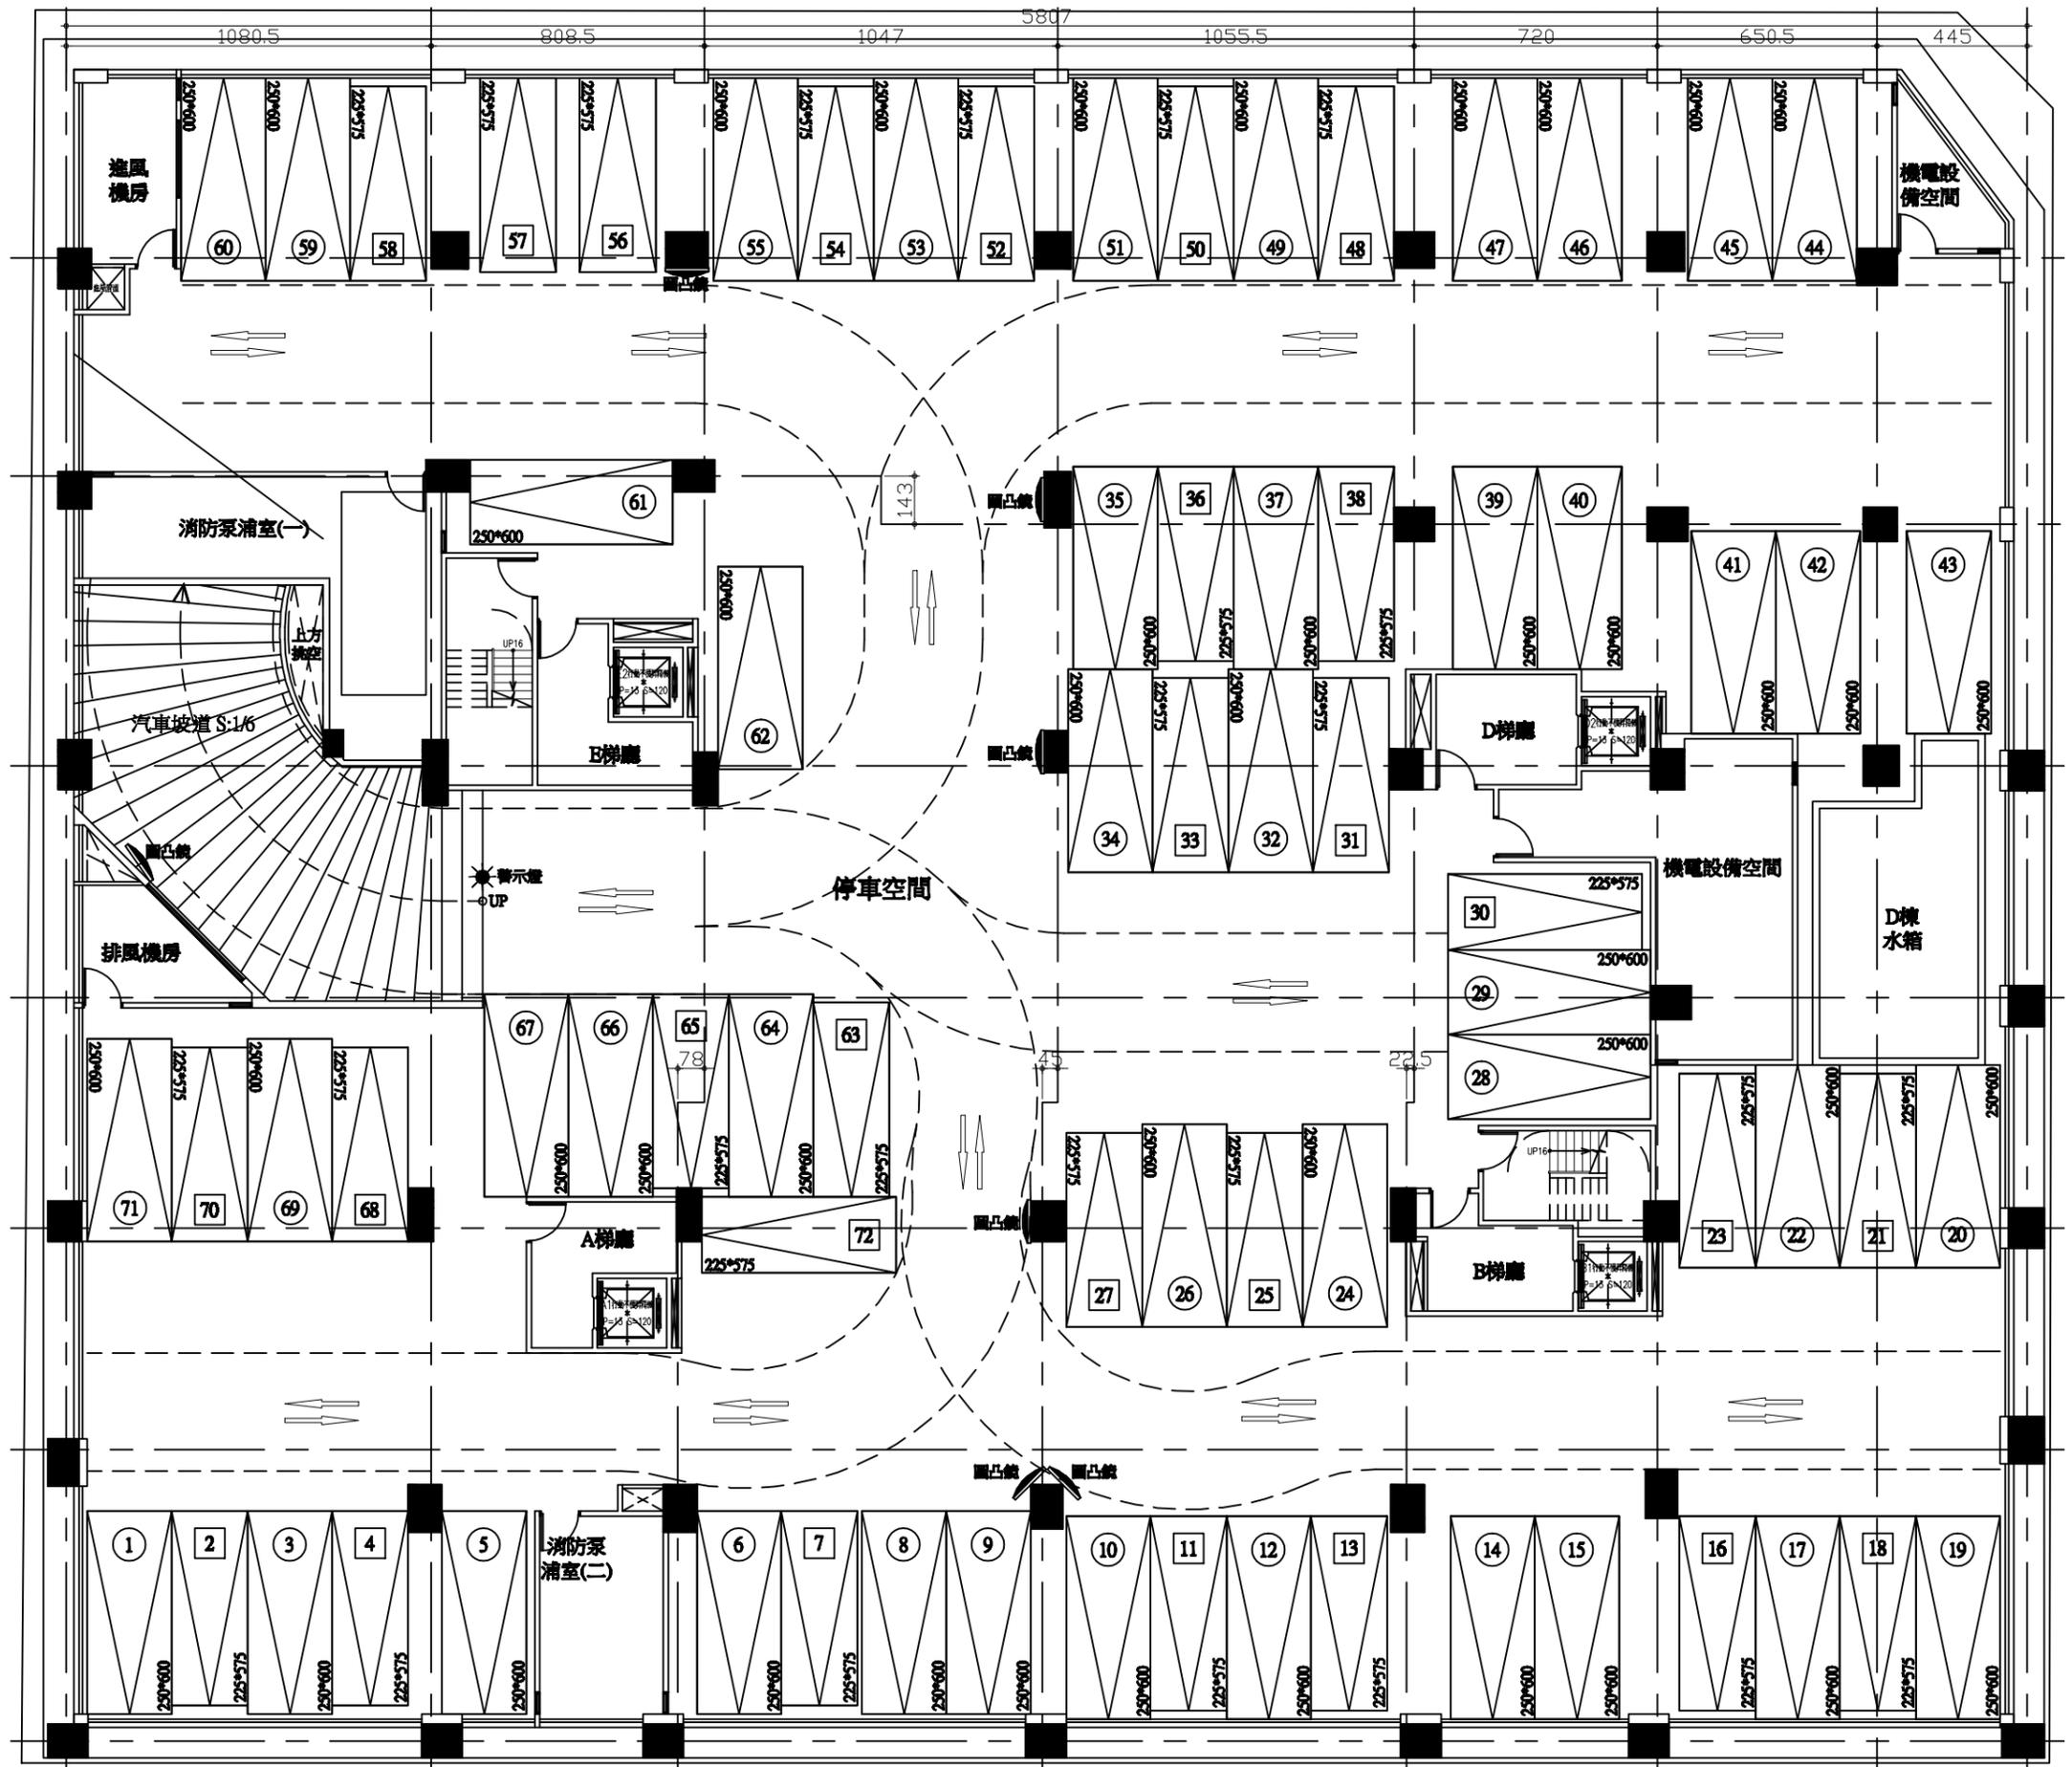


地下五層平面圖
S-1/200

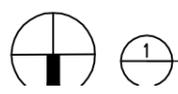

788
715
685
4388
682.5
655
862.5

8m 計劃道路

建築線

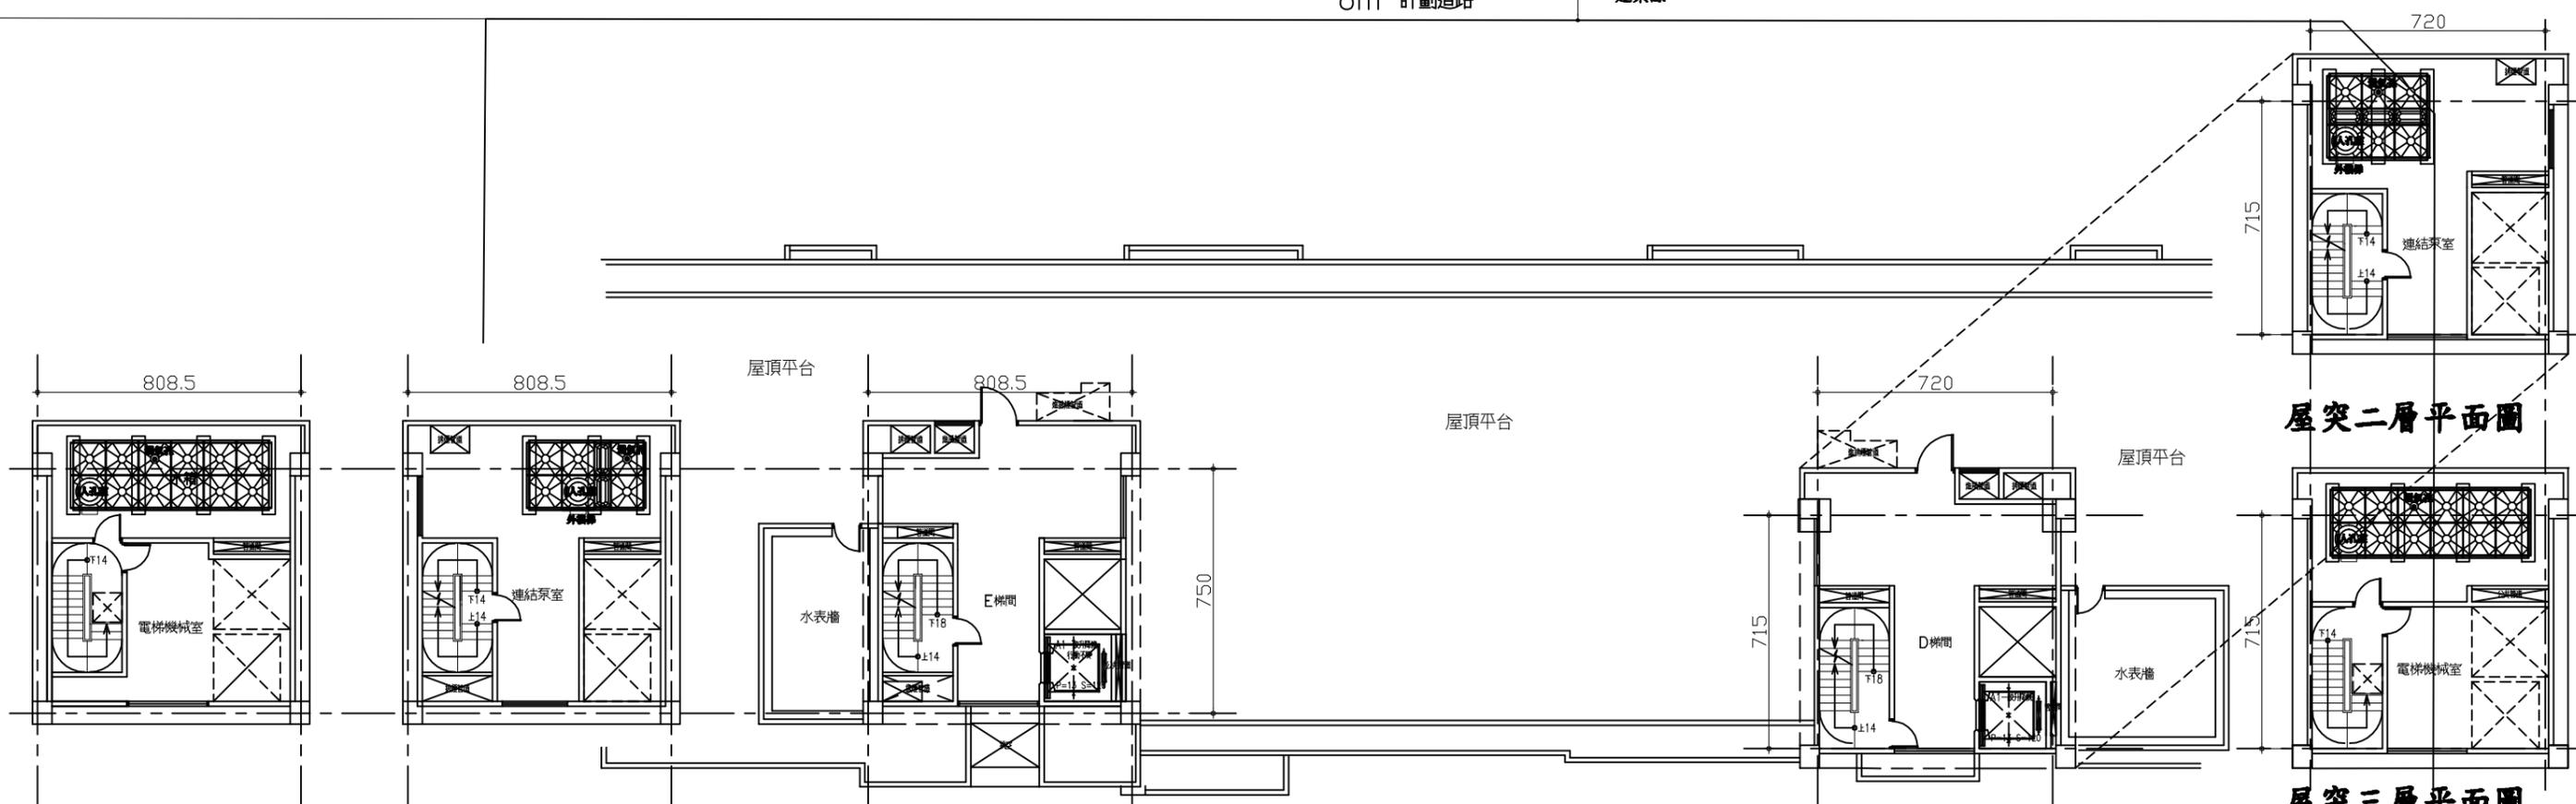

屋突三層平面圖

屋突二層平面圖


屋突一層平面圖

屋突一層平面圖

屋突二層平面圖

屋突三層平面圖

地界線

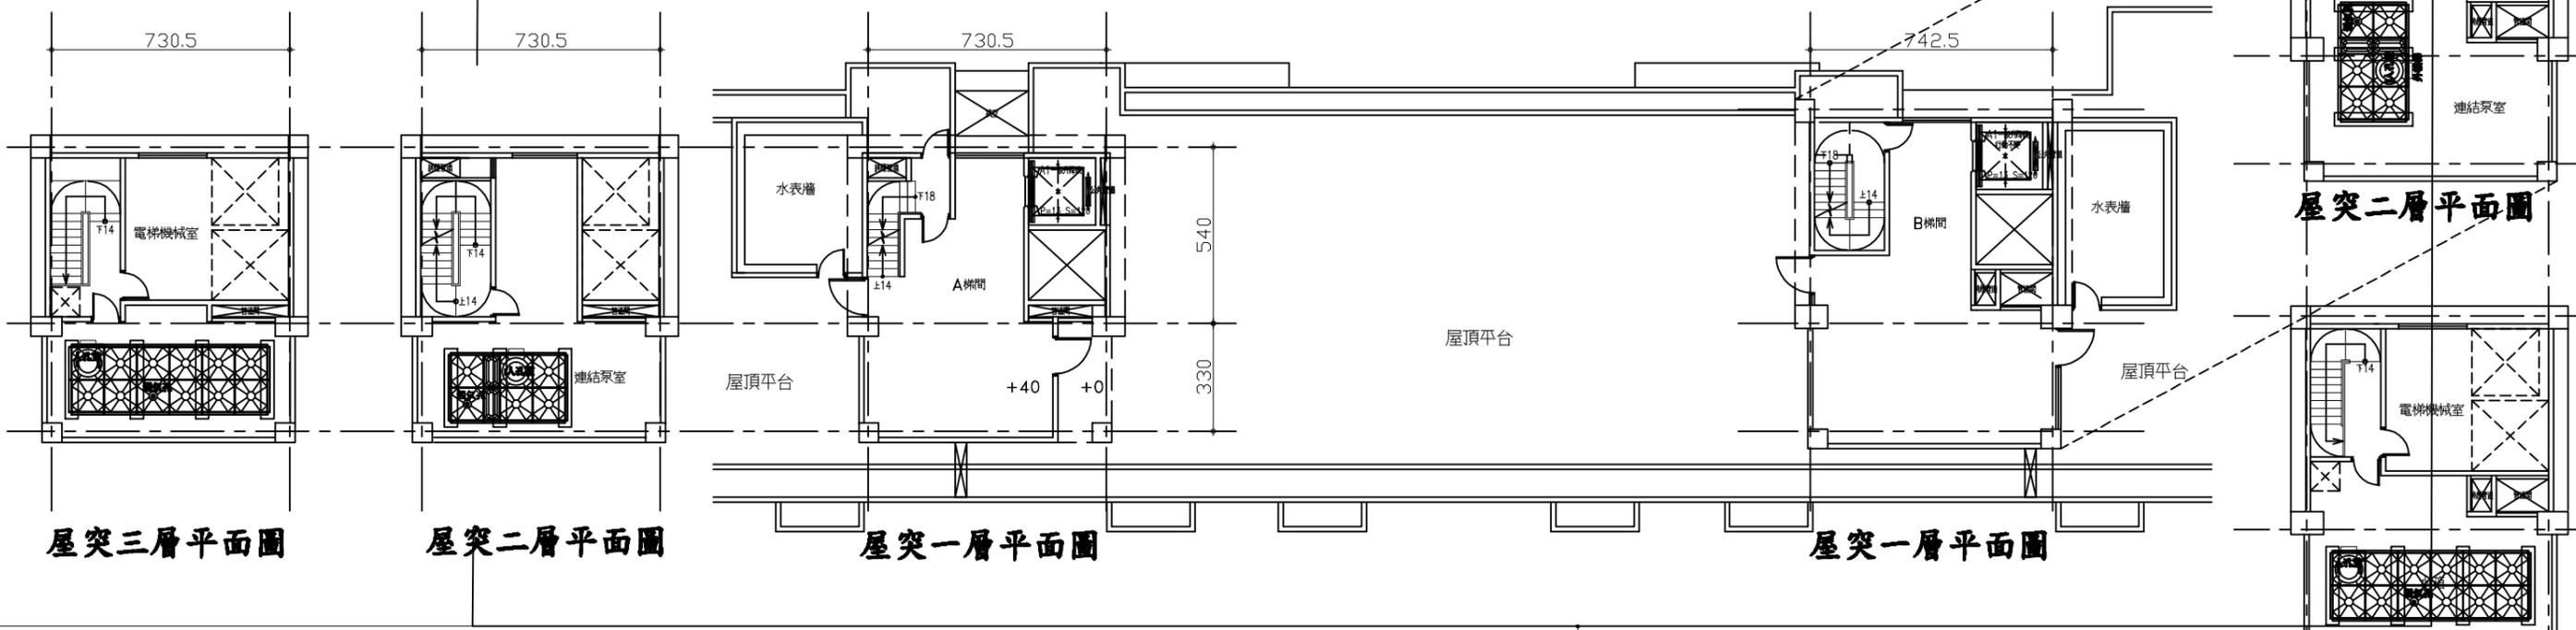

屋突三層平面圖

屋突二層平面圖

屋突一層平面圖

屋突一層平面圖

屋突二層平面圖

屋突三層平面圖

30m 永吉路

建築線